



City of Lowell
Public Schools




175 Cabot Street • Lowell, MA 01854
Phone: 978.452.9696 • Fax: 978.453.9988

MARK	DESCRIPTION	DATE	GPF	APPR.
A	ADDENDUM 2	9/18/14	GPF	
0	ISSUED FOR BID	9/3/14	GPF	

CONCRETE SIDEWALK REPAIRS
 BUTLER MIDDLE SCHOOL
 LOWELL PUBLIC SCHOOLS
 CONSTRUCTION PLAN

C-101

SHEET 2 OF 5

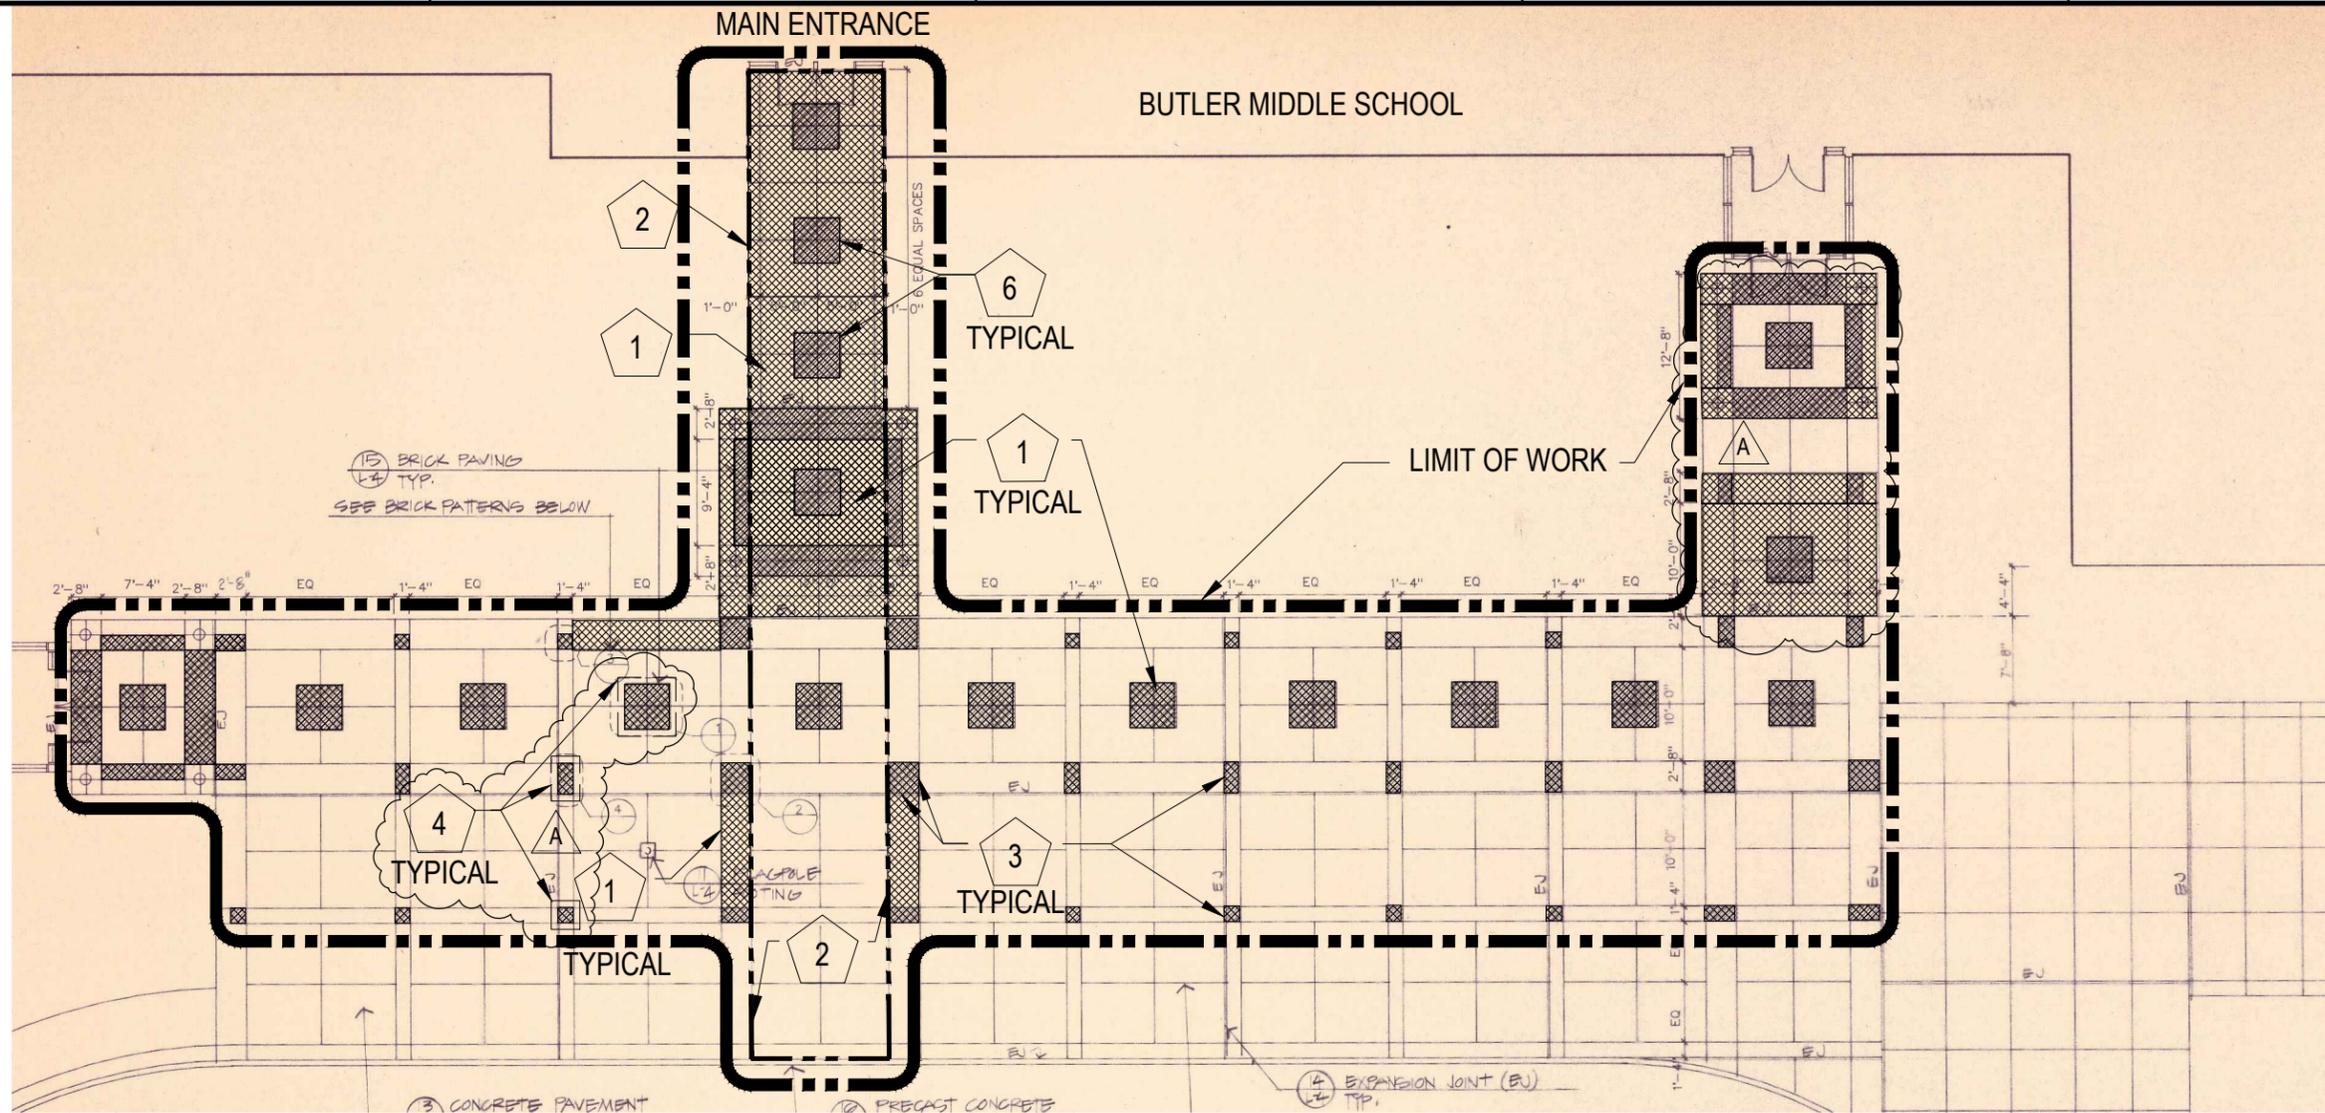

GENERAL NOTES:

- PLANS HAVE BEEN COMPILED FROM CONSTRUCTION PLANS PROVIDED BY THE CITY OF LOWELL AND DO NOT DEPICT "AS-BUILT" CONDITIONS.
- CONTRACTOR IS RESPONSIBLE FOR VERIFYING ALL DIMENSIONS AND ELEVATIONS PRIOR TO CONSTRUCTION ACTIVITIES. ANY CONFLICTS WITH THE PROPOSED REPAIRS SHALL BE BROUGHT TO THE OWNERS ATTENTION.
- PROVIDE TEMPORARY FENCE AROUND ALL WORK AREAS. ALL TEMPORARY CONSTRUCTION FENCE OR ACCESS DETOURS SHALL BE COORDINATED AND APPROVED BY THE CITY OF LOWELL SCHOOL DEPARTMENT PRIOR TO CONSTRUCTION.
- LOAM AND SEED ANY DISTURBED LANDSCAPED AREAS.
- CONTRACTOR RESPONSIBLE FOR THE PROPER DISPOSAL OF ALL DEMOLISHED AND UNSUITABLE MATERIALS PER LOCAL, STATE AND FEDERAL REQUIREMENTS.

KEYNOTES:

- REMOVE BRICK PAVERS OR CONCRETE PANEL AND REPLACE WITH NEW 3500 PSI REINFORCED CONCRETE. TROWEL CONTROL JOINTS TO MATCH EXISTING. BROOM FINISH CONCRETE SURFACE TO MATCH EXISTING PRIOR TO EPOXY COATINGS.
- REPAIR DAMAGED CONCRETE ON PANELS NOT SCHEDULED FOR REPLACEMENT AND APPLY EPOXY CONCRETE PAINT (TRAFFIC COATING) TO OUTLINED SECTION OF CONCRETE SIDEWALK (COLOR SELECTION BY OWNER).
- REPLACE EXPANSION JOINTS TO MATCH EXISTING. POUR COLD JOINT AND TROWEL TO MATCH ADJACENT CONTROL JOINTS.
- AT ALL LOCATIONS WHERE PANELS OR PAVERS ARE SCHEDULED YO BE REPLACED, SPALLED OR DAMAGED ADJACENT PANELS SHALL BE SAWCUT IN A UNIFORM PATTERN THAT ALIGNS THE OUTSIDE EDGES OF ALL NEW CONCRETE INFILL WORK.

Plot Date: 9/17/2014 1:50:08 PM File Path: J:\01 Projects\14000\1401\05 Lowell Public Schools Concrete Repairs\11.0 Working Files\11.1 Drawings\11.1.1 Sheet Files\BUTLERC-101 BUTLER.dwg