

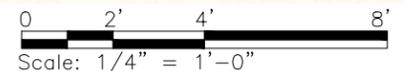


- GENERAL NOTES:**
1. PLANS HAVE BEEN COMPILED FROM CONSTRUCTION PLANS PROVIDED BY THE CITY OF LOWELL AND DO NOT DEPICT "AS-BUILT" CONDITIONS.
 2. CONTRACTOR IS RESPONSIBLE FOR VERIFYING ALL DIMENSIONS AND ELEVATIONS PRIOR TO CONSTRUCTION ACTIVITIES. ANY CONFLICTS WITH THE PROPOSED REPAIRS SHALL BE BROUGHT TO THE OWNERS ATTENTION.
 3. PROVIDE TEMPORARY FENCE AROUND ALL WORK AREAS. ALL TEMPORARY CONSTRUCTION FENCE OR ACCESS DETOURS SHALL BE COORDINATED AND APPROVED BY THE CITY OF LOWELL SCHOOL DEPARTMENT PRIOR TO CONSTRUCTION.
 4. LOAM AND SEED ANY DISTURBED LANDSCAPED AREAS.
 5. CONTRACTOR RESPONSIBLE FOR THE DEMOLITION AND REMOVAL OF ALL UNSUITABLE MATERIALS PER LOCAL STATE AND FEDERAL REQUIREMENTS.

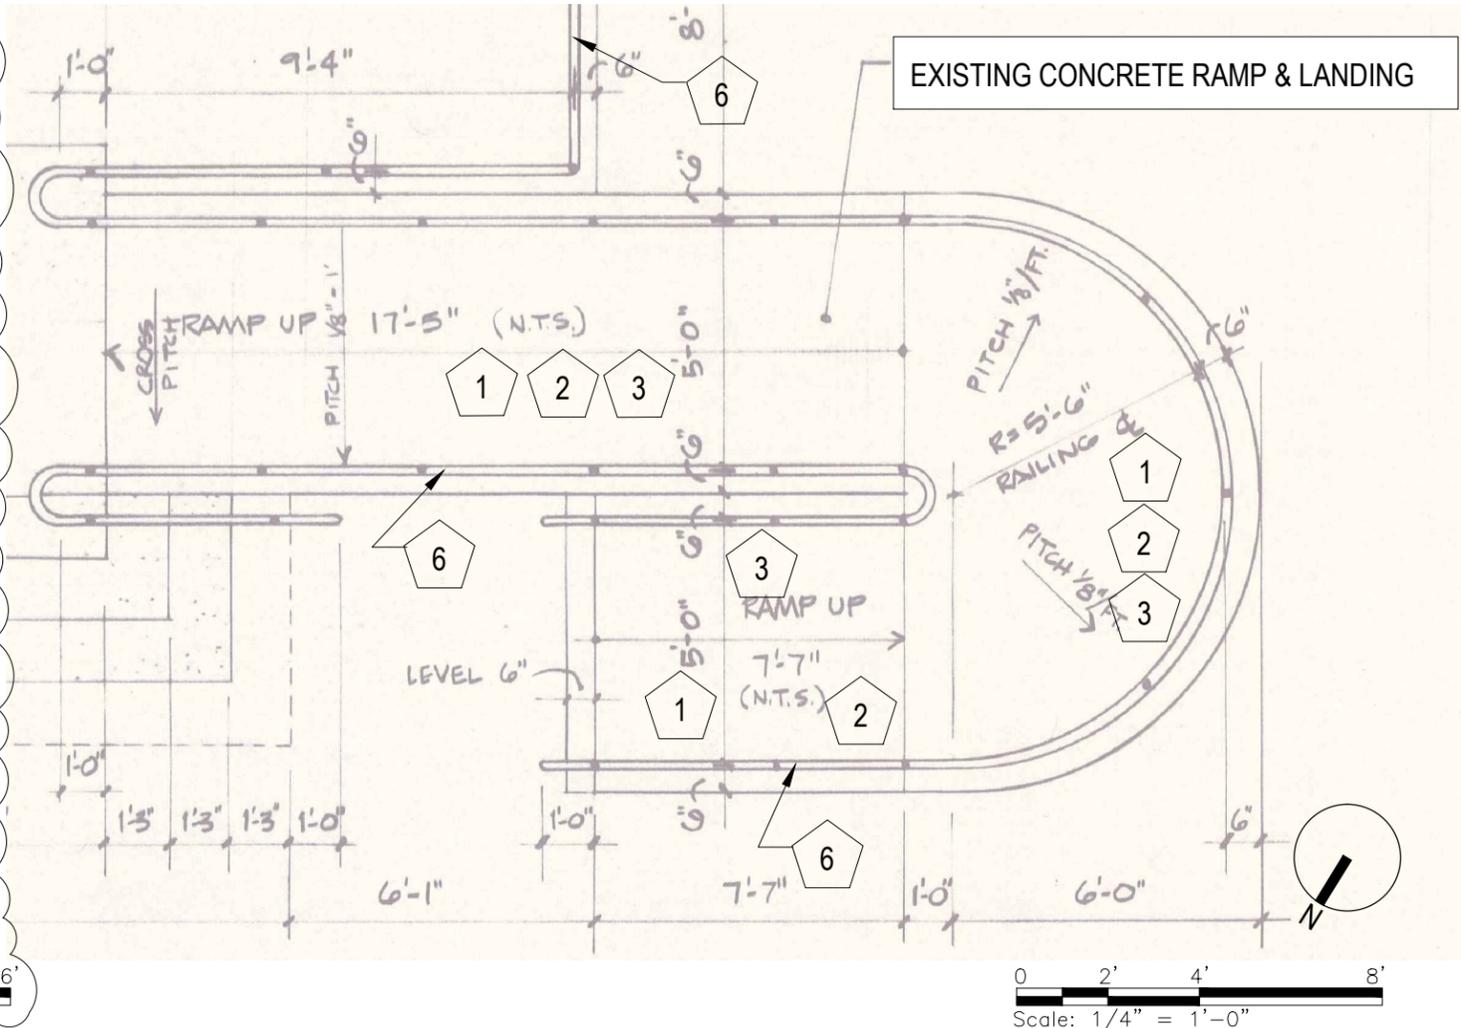

- KEYNOTES:**
- 1 REMOVE LOOSE CONCRETE AND THOROUGHLY CLEAN TO ACCEPT NEW BONDING AGENT PER CONCRETE REPAIR SPECIFICATION.
 - 2 APPLY PATCHES ACCORDING TO THE SPECIFICATIONS AND MANUFACTURER'S RECOMMENDATIONS.
 - 3 APPLY EPOXY CONCRETE PAINT TO THE ENTIRE RAMP SURFACE.
 - 4 REMOVE CONCRETE SIDEWALK AND REPLACE WITH REINFORCED 3500 PSI CONCRETE. BROOM FINISH CONCRETE SURFACE.
 - 5 REMOVE AND REPLACE HANDICAP CURB RAMP WITH REINFORCED 3500 PSI CONCRETE TO MATCH EXISTING CONDITIONS.
 - 6 SAND, PRIME AND REPAINT RAIL ACCORDING TO SPECIFICATIONS.

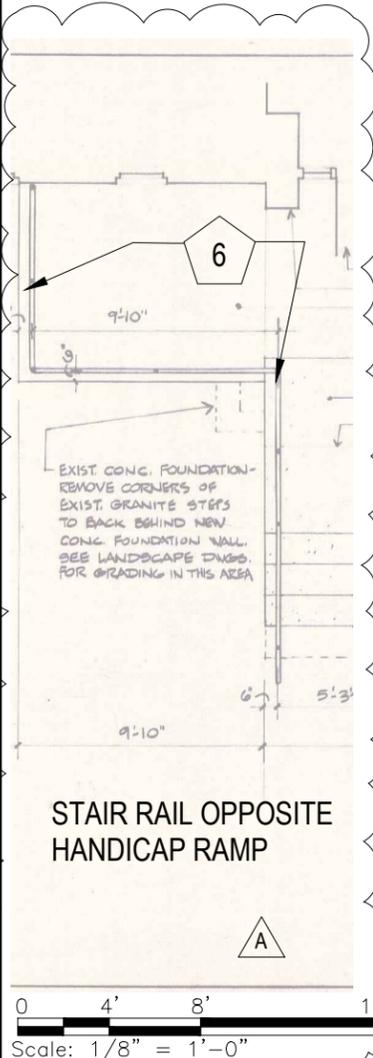

City of Lowell
Public Schools



MARK	DESCRIPTION	DATE	GPF	GPF	APPR.
A	0		9/18/14	9/3/14	
	ADDENDUM 2				
	ISSUED FOR BID				

CONCRETE SIDEWALK
AND RAMP REPAIRS
DALEY MIDDLE SCHOOL
LOWELL PUBLIC
SCHOOLS
CONSTRUCTION PLAN

C-101

Plot Date: 9/17/2014 2:35:25 PM File Path: J:\01 Projects\140001401\05 Lowell Public Schools Concrete Repairs\11.0 Working Files\11.1 Sheet Files\DALEY-C-101 DALEY.dwg