



SECTION NTS

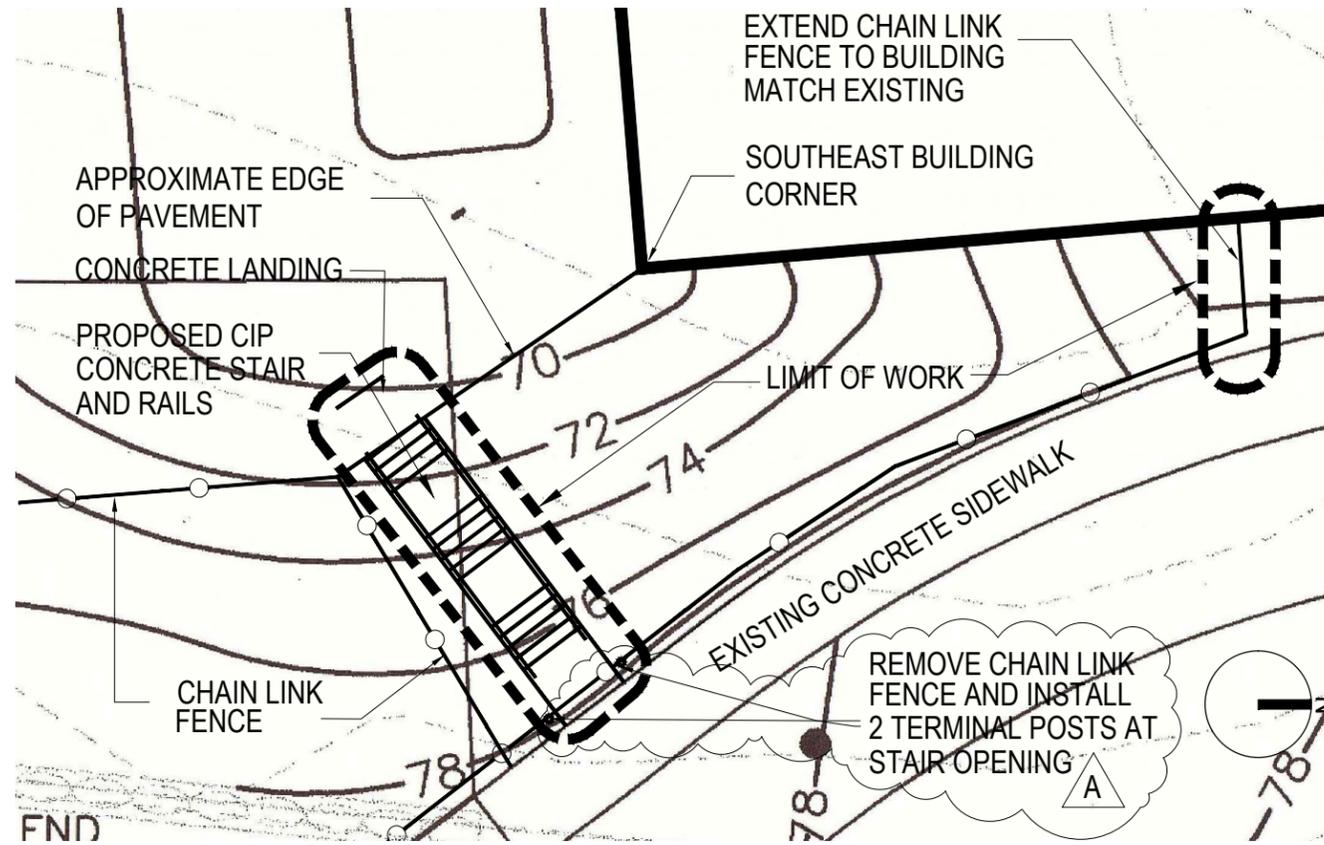

SITE PLAN

- GENERAL NOTES:
1. PLANS HAVE BEEN COMPILED FROM CONSTRUCTION PLANS PROVIDED BY THE CITY OF LOWELL AND DO NOT DEPICT "AS-BUILT" CONDITIONS.
  2. CONTRACTOR IS RESPONSIBLE FOR VERIFYING ALL DIMENSIONS AND ELEVATIONS PRIOR TO CONSTRUCTION ACTIVITIES. ANY CONFLICTS WITH THE PROPOSED REPAIRS SHALL BE BROUGHT TO THE OWNERS ATTENTION.
  3. PROVIDE TEMPORARY FENCE AROUND ALL WORK AREAS. ALL TEMPORARY CONSTRUCTION FENCE OR ACCESS DETOURS SHALL BE COORDINATED AND APPROVED BY THE CITY OF LOWELL SCHOOL DEPARTMENT PRIOR TO CONSTRUCTION.
  4. LOAM AND SEED ANY DISTURBED LANDSCAPED AREAS.
  5. CONTRACTOR RESPONSIBLE FOR THE PROPER DISPOSAL OF ALL DEMOLISHED AND UNSUITABLE MATERIALS PER LOCAL, STATE AND FEDERAL REQUIREMENTS.

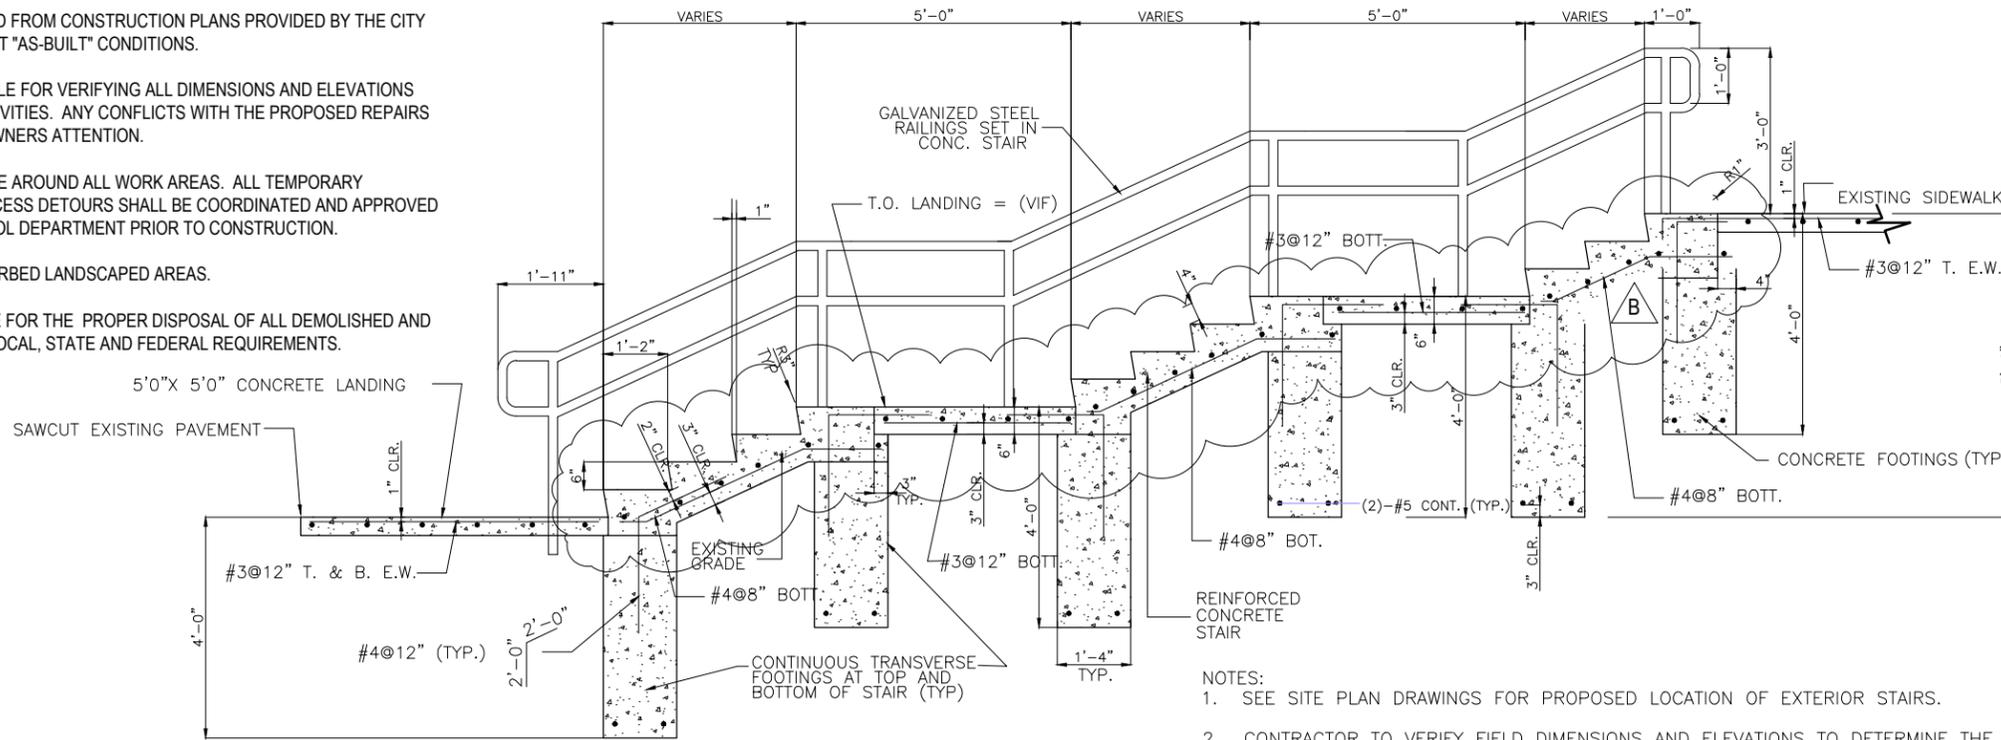

PROFILE NTS

- NOTES:
1. SEE SITE PLAN DRAWINGS FOR PROPOSED LOCATION OF EXTERIOR STAIRS.
  2. CONTRACTOR TO VERIFY FIELD DIMENSIONS AND ELEVATIONS TO DETERMINE THE NUMBER OF RISERS REQUIRED TO MEET EXISTING GRADES AT TOP AND BOTTOM.
  3. ALL EXTERIOR CONCRETE STAIRS SHALL HAVE 14 INCH TREADS AND 6 INCH RISERS.
  4. ALL SOIL BEARING SURFACES SHALL BE COMPACTED TO 95% COMPACTION PRIOR TO POURING CONCRETE.



City of Lowell  
Public Schools



MARK	DESCRIPTION	DATE	APPR.
B	ADDENDUM 3	9/18/14	GPF
A	CHAIN LINK FENCE OPENING	9/11/14	GPF
0	ISSUED FOR BID	9/3/14	GPF

EXTERIOR CONCRETE  
STAIR  
PYNE ARTS SCHOOL  
LOWELL PUBLIC  
SCHOOLS  
CONSTRUCTION PLAN

C-101

SHEET 2 OF 4