

**CITY OF LOWELL**

**PETITION**

**CITY COUNCIL  
Conduit Location**

*The Systems Man (AT&T)  
Suggest to Case - DUPLICATE conduct  
cable 110 ft in length*

In-City Council

*July 13, 2001*

Read and hearing ordered for 7PM on

*July 27, 2001*

**Read, Hearing Held,  
Referred to Wire In-  
spector, Development  
Services**

City Clerk



## Review of Utility Company Request for New Conduit/Pole Location

Applicant Information

Project Address

Utility  
 (Select one) Communications/CATV

Industrial Ave at Reiss Ave

Reason Install (1) 4" PVC conduit approximately 116 feet from Manhole #5 at the intersection of Reiss Ave and Industrial Ave to a new 2'x3' handhole.

Date Submitted 6/23/2021

Review done by Richard Biagini

Sidewalk Material Asphalt

**Note: Sidewalk material to be replaced in kind (Concrete in full panels only)**

- Are Sidewalk Vaults present? YES  NO
- Is Work on Street under a Paving Moratorium? YES  NO
- Is this location within the Flood Plain? YES  NO
- Are ADA requirements being met? YES  NO

Comments

Outcome of Review

Approved

Approved With  
Comments


Denied

X

Ting Chang, P.E.  
 City Engineer

---

GIOMARE GROUP, LLC

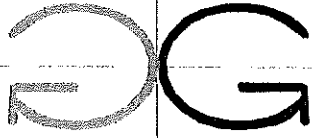

LAND PLANNING & ENGINEERING

JUN 7 '21 AM 10:18  
ENGINEERS

June 1, 2021

City Council  
City of Lowell  
City Hall  
375 Merrimack Street  
Lowell, MA 01852

**RE: TC Systems Inc (AT&T)  
Petition for Grant of Location – Industrial Ave**

Dear Councilors:

On behalf of TC Systems Inc, Giomare Group is hereby requesting from the City of Lowell, permission to lay, maintain and operate underground conduits, with the cables to be placed therein, under the surface of the following public way:

**Industrial Ave, from Wang (Crosspoint) manhole #5 on Industrial Ave to a light pole on Industrial Ave, one (1) 4-inch PVC conduit, approximately 116-feet in length. This will include a 2' x 3' handhole to be placed next to the street light.**

The conduit will be placed at an approximate depth of 36-inches and in accordance with the requirements of the City's Department of Public Works.

Plans entitled "Proposed Conduit Placement Plan TC Systems, Inc Industrial Avenue, Lowell, Massachusetts", dated 06/01/2021 are filed herewith. Your consideration of this petition is greatly appreciated and we look forward to discussing the project with you at the next available Public Hearing.

Sincerely,

Giomare Group, LLC

Chris Murray  
Engineering Manager

PREPARED FOR

TC SYSTEMS, INC.

A Wholly Owned Subsidiary of at&t  
157 Green Street, Suite 2  
Foboro, MA 02035

CONTACTS


NAME: GREG DODIER  
COMPANY: GOMARE GROUP, LLC  
TITLE: OSP PROJECT MANAGER  
PHONE: 603-334-3826



Call Before You Dig  
1-888-DIG-SAFE

NO.	DATE	ENG DESIGN	DRAFTING	PKM	REVISION #	COMMENT
1	8/07/2021				1	ORIGINAL
2						AS-BUILT

GOMARE GROUP, LLC

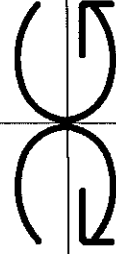

TELECOM CONSULTING & ENGINEERING

GOMARE GROUP, LLC ENGINEER

CUSTOMER NAME: TC SYSTEMS, INC.


PROJECT NUMBER: AT19-074

LOCATION: INDUSTRIAL AVE,  
LOWELL, MA

DRAWING NUMBER: AT19-074-001

CONFIDENTIAL/PROPRIETARY SHEET 2 OF 2

# SITE LOCATION INDUSTRIAL AVE., LOWELL, MA.

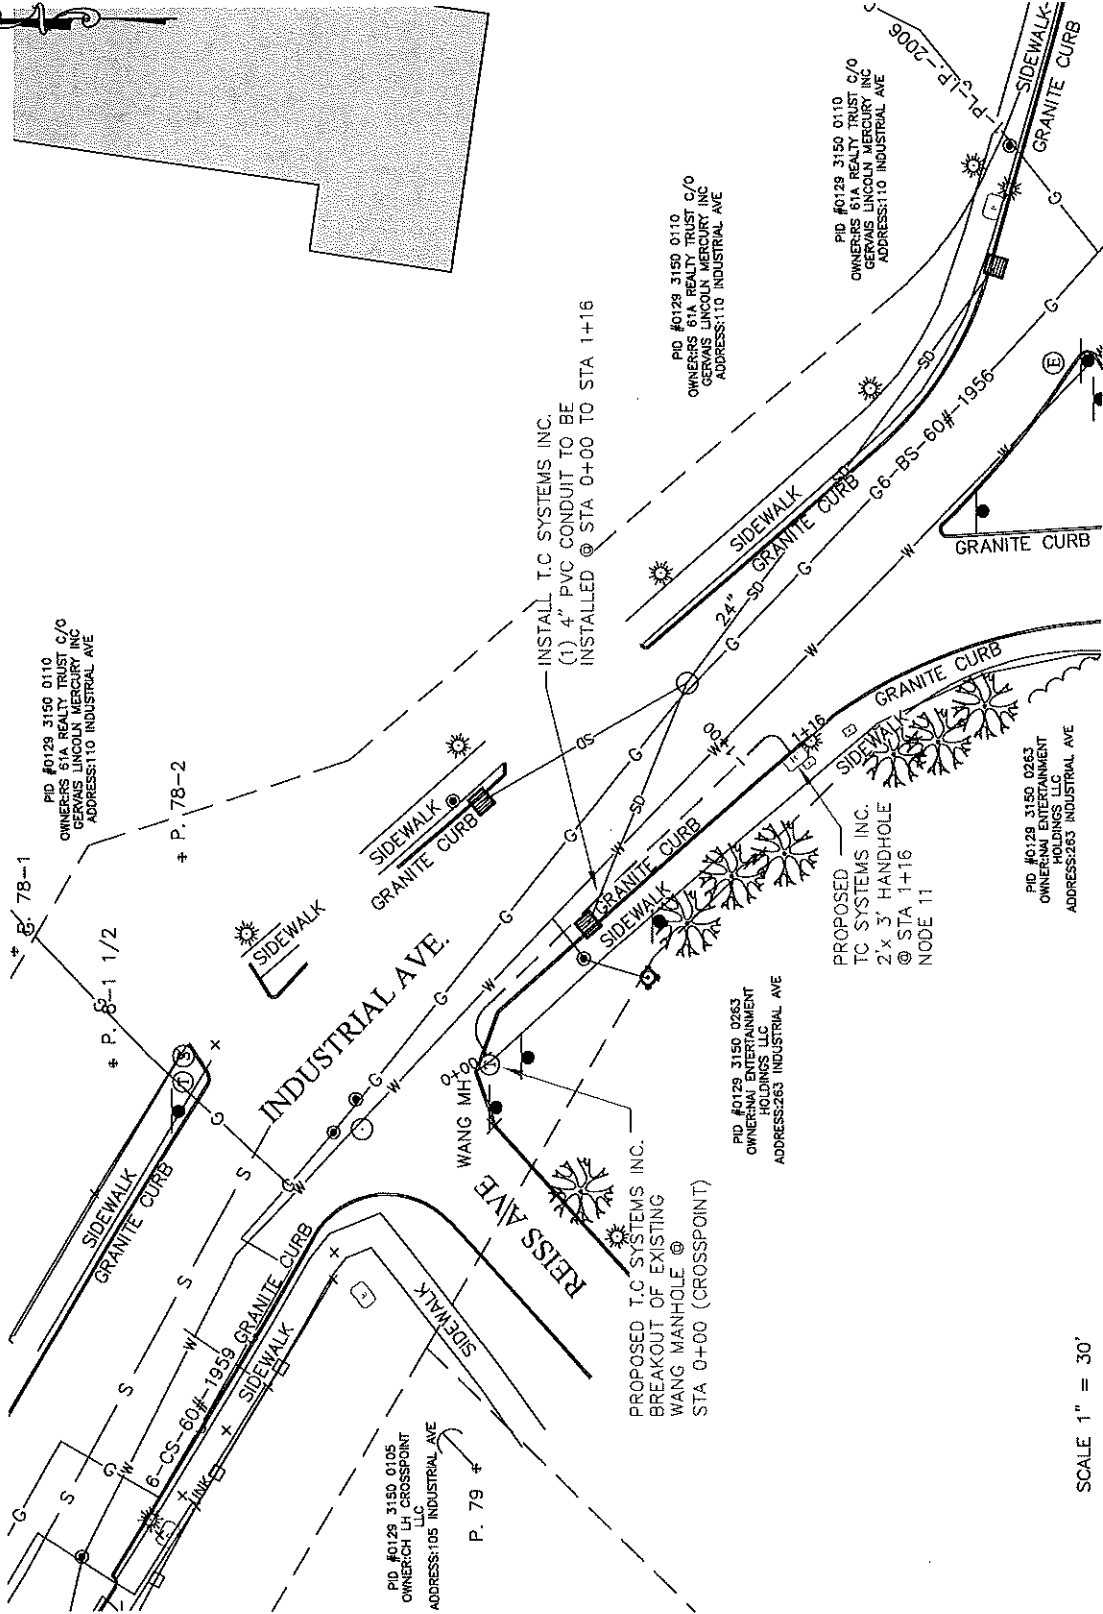

SCALE 1" = 30'



PROPOSED CONDUIT PLACEMENT PLAN  
 TC SYSTEMS, INC  
 INDUSTRIAL AVENUE  
 LOWELL, MASSACHUSETTS  
 DATED: 06/01/2021




PREPARED FOR

TC SYSTEMS, INC.  
 A Wholly Owned Subsidiary of at&t  
 157 Green Street, Suite 2  
 Foxboro, MA 02035

NO.	DATE	ENG DESIGN	DRAFTING	COMMENT
3				AS-BUILT
2				REVISION #1
1	18/07/2021		PKM	ORIGINAL

GIOMARE GROUP, LLC

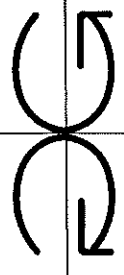

TELECOM CONSULTING & ENGINEERING  
 GIOMARE GROUP, LLC ENGINEER  
 CUSTOMER NAME: TC SYSTEMS, INC  
 PROJECT NUMBER: AT19-074  
 LOCATION: INDUSTRIAL AVE  
 LOWELL, MA  
 DRAWING NAME: GAT19INDUSTRIAL\_06182021.dwg  
 CONFIDENTIAL/PROPRIETARY SHEET: 04-2