

Review of Utility Company Request for New Conduit/Pole Location

Applicant Information

Project Address

Utility
(Select one)

Communications/CATV

7 Whitman St

Reason Installation of small cell antennas on top of existing utility poles will augment the existing network load in high demand locations.

Date Submitted 8/30/2021

Review done by Joseph Cady

Sidewalk Material No Sidewalk

Note: Sidewalk material to be replaced in kind (Concrete in full panels only)

Are Sidewalk Vaults present? YES NO

Is Work on Street under a Paving Moratorium? YES NO

Is this location within the Flood Plain? YES NO

Are ADA requirements being met? YES NO

Comments

Contractor shall notify the abutters 72 hours before work begins.


Outcome of Review

Approved

Approved With
Comments

Denied

Ting Chang, P.E.
City Engineer

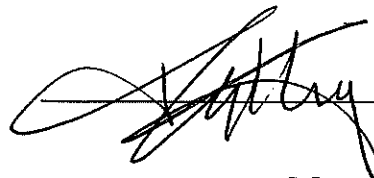




LOW_LOWELL_SE_164_MA
CLUSTER: LOWELL SE

UTILITY POLE #2
 7 WHITMAN STREET
 LOWELL, MA 01852

PRESIDING POWER COMPANY
 nationalgrid



CHAPPELL ENGINEERING ASSOCIATES, LLC
 Civil-Structural-Lens Surveying
 R.F. EXETER/CENTRE
 251 BOSTON POST ROAD WEST, SUITE 101
 WINDSOR, MA 01890
 (508) 481-7340
 www.chappell-engineering.com

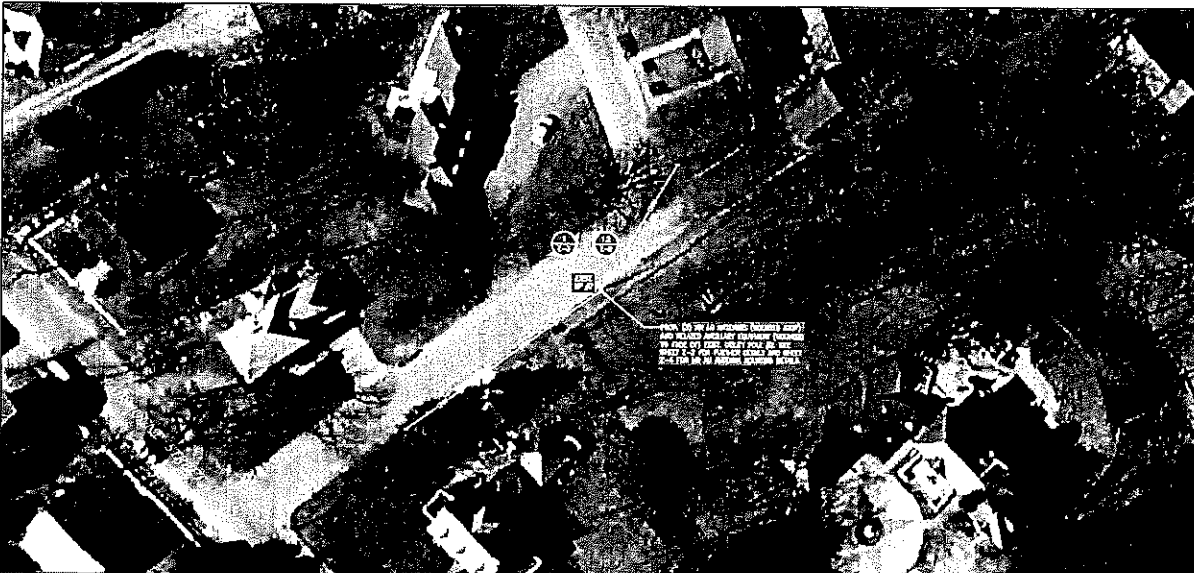

IT IS A VIOLATION OF LAW FOR ANY PERSON, FIRM OR COMPANY TO REPRODUCE OR TRANSMIT THE CONTENTS OF THIS DOCUMENT, IN ANY MANNER, WITHOUT THE WRITTEN PERMISSION OF CHAPPELL ENGINEERING ASSOCIATES, LLC.

REVISIONS		
NO.	DESCRIPTION	DATE
0	CREATED FOR REVIEW	4/14/21

SHEET NAME:
 LOW_LOWELL_SE_164_MA
 UTILITY POLE #2
 7 WHITMAN STREET
 LOWELL, MA 01852

DRAWING TITLE:
 LOCATION PLAN/
 AERIAL IMAGE

DRAWING NO.:
 Z-1A

DRAWING ORIGINATOR NOT FOR CONSTRUCTION			
DWG NO.	DATE	DESIGNED BY	DATE
1001-012	3/2/20		

SITE CENTER POINT:
 CENTER OF EXISTING UTILITY POLE #2
 N 21.483027 (10-30-09.37)
 W 71.180327 (10-17-25.07)
 APPROXIMATE GROUND ELEVATION - 250' ± AMS.
 PER GOOGLE EARTH

LOCATION PLAN/AERIAL IMAGE
 SCALE 1" = 50'
 1
 2-11

SHEET INDEX		
DWG.	DESCRIPTION	REV.
2-1A	LOCATION PLAN/AERIAL IMAGE	0
2-1B	LOCATION PLAN/PHOTO OF POLE PLAN	0
2-2	UTILITY POLE PHOTOGRAPH AND ELEVATION	0
2-3	UTILITY POLE PHOTOGRAPH	0
2-4	AIRBORNE & AERIAL PHOTOGRAPHY DETAILS AND DIMENSIONS	0