

CITY OF LOWELL

PETITION

CITY COUNCIL

Gas Mains

*NOTE: Case - Replace Gas
Main of Water Mains Line*
In City Council

September 14, 2021

Read and hearing ordered for 7PM on

September 28, 2021

**Read, Hearing Held,
Referred to Wire In-
specter, Development
Services**

City Clerk



Review of Utility Company Request for New Conduit/Pole Location

Applicant Information

Project Address

Utility
 (Select one) Gas

Genest Ave

Reason Replace cast iron pipe with plastic

Date Submitted 8/12/2021

Review done by Joseph Cady

Sidewalk Material Concrete

Note: Sidewalk material to be replaced in kind (Concrete in full panels only)

Are Sidewalk Vaults present? YES NO

Is Work on Street under a Paving Moratorium? YES NO

Is this location within the Flood Plain? YES NO

Are ADA requirements being met? YES NO

Comments While there are sidewalks they are in disrepair and currently don't meet ADA Standards

Outcome of Review

Approved

Approved With
Comments

Denied

Ting Chang, P.E.
 City Engineer


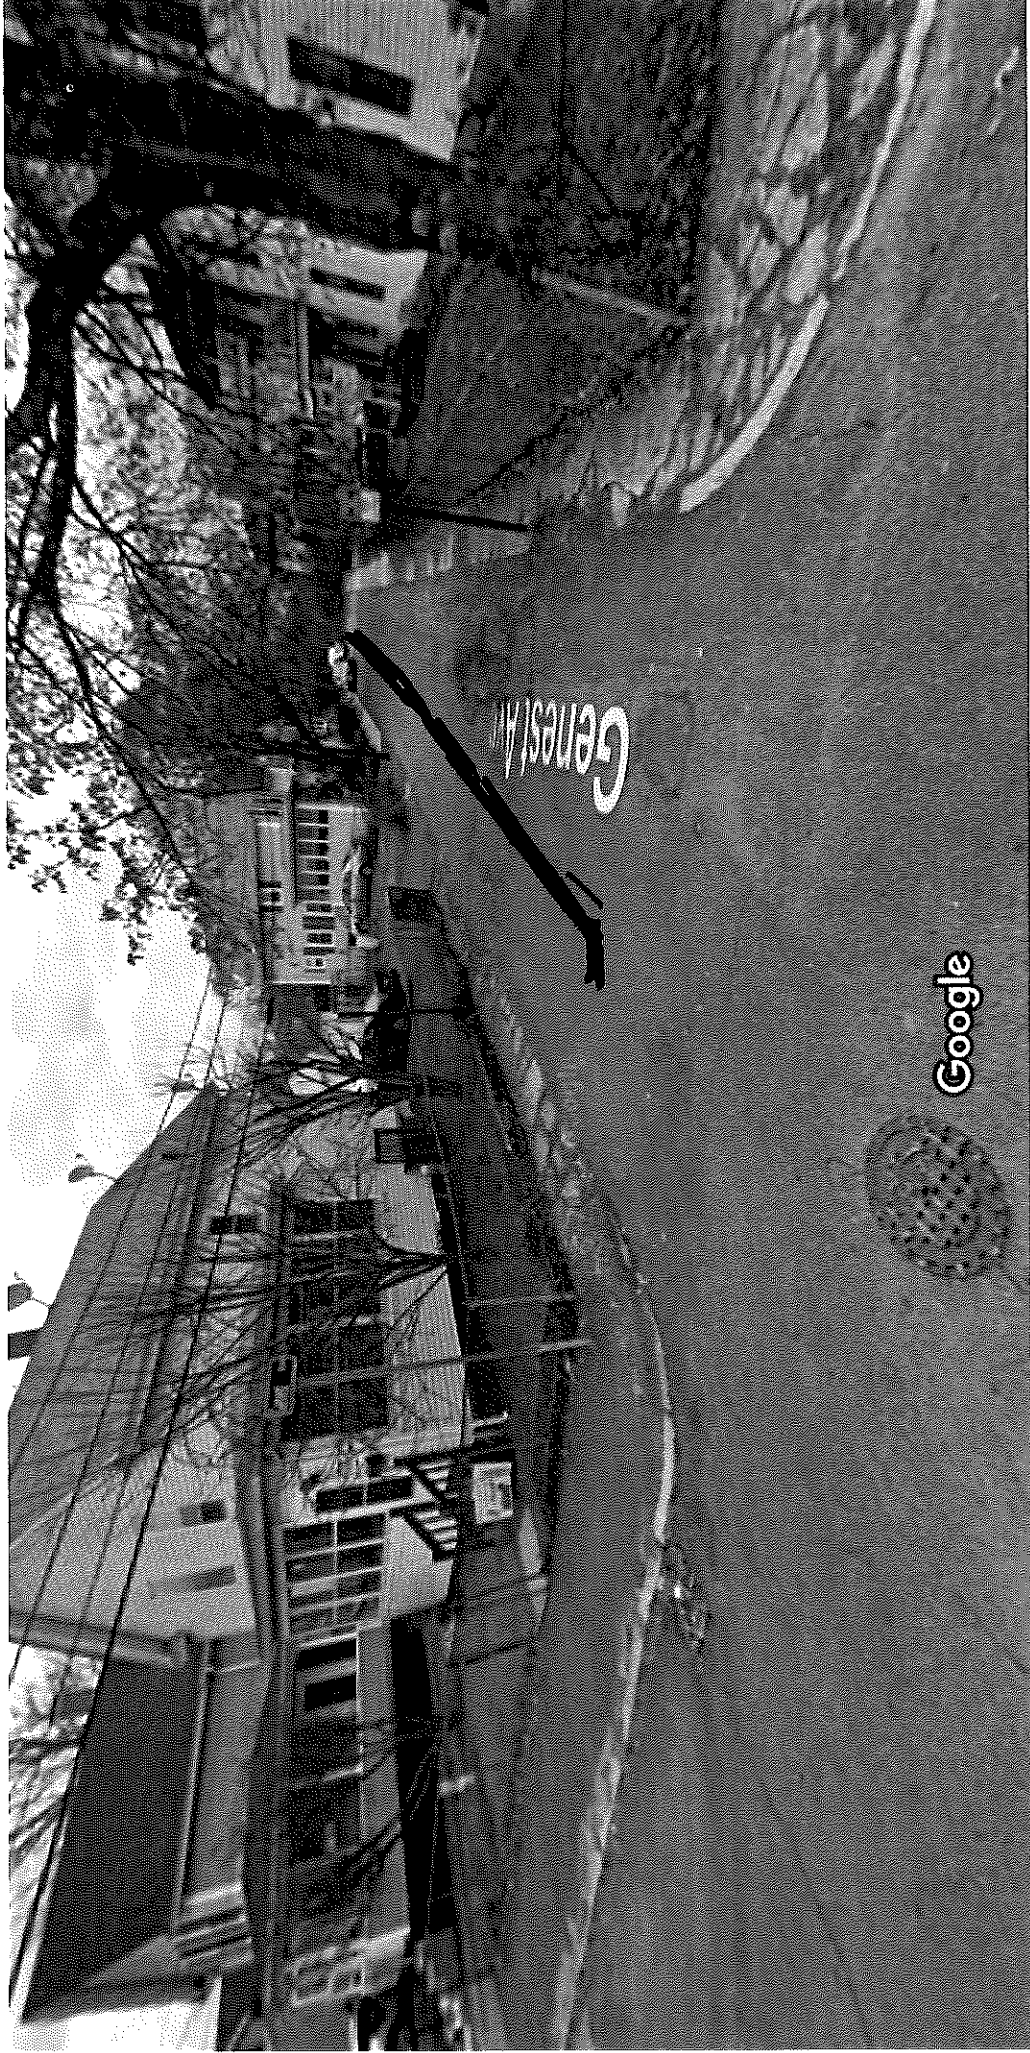


Image capture: Nov 2020 © 2021 Google

Lowell, Massachusetts

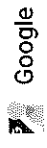

Street View - Nov 2020

Gitschier, Angela

Rec'd Aug 12, 2021
@ 11:49

From: Geary, Michael
Sent: Thursday, August 12, 2021 8:05 AM
To: Gitschier, Angela
Subject: FW: Grant of Location request for 12-20 Genest Ave LOW wo#1405878
Attachments: GoL Genset Street Lowell.jpg; GP-LOW-1405878-21-150 1 (1).pdf; Parcel_Abutters_created_2021052685624.xlsx

AUG 12 '21 AM 11:49
OWNERS

From: Cuddy, Diana <Diana.Cuddy@nationalgrid.com>
Sent: Wednesday, August 11, 2021 5:45 PM
To: Geary, Michael <mgeary@lowellma.gov>
Cc: Bujnowski, Diane <DBujnowski@lowellma.gov>
Subject: Grant of Location request for 12-20 Genest Ave LOW wo#1405878

Good Afternoon Michael,

Please find attached a Grant of Location request for 12-20 Genest Ave, Lowell, MA. The proposed work is to replace approximately 214 of four inch gas main with a six inch, low pressure gas main.

Thank you.

Diana Cuddy

Diana Cuddy
Operations Support, Gas-NE
nationalgrid
Cell: 508-594-0381

This e-mail, and any attachments are strictly confidential and intended for the addressee(s) only. The content may also contain legal, professional or other privileged information. If you are not the intended recipient, please notify the sender immediately and then delete the e-mail and any attachments. You should not disclose, copy or take any action in reliance on this transmission.

You may report the matter by contacting us via our [UK Contacts Page](#) or our [US Contacts Page](#) (accessed by clicking on the appropriate link)

Please ensure you have adequate virus protection before you open or detach any documents from this transmission. National Grid plc and its affiliates do not accept any liability for viruses. An e-mail reply to this address may be subject to monitoring for operational reasons or lawful business practices.


PETITION OF NATIONAL GRID FOR GAS MAIN LOCATIONS

City of Lowell/City Council:

Boston Gas dba as Nationalgrid, hereby respectfully requests your consent to the locations of mains as hereinafter described for the transmission and distribution of gas in and under the following public streets, lanes, highways and places of the **City of Lowell** and of the pipes, valves, governors, manholes and other structures, fixtures and appurtenances designed or intended to protect or operate said mains and accomplish the objects of said Company; and the digging up and opening the ground to lay or place same:

To replace approximately 214 feet of a 4 inch plastic gas main along Genest Street with a 6 inch, low pressure, plastic gas main in accordance with the attached drawings.

Date: August 1, 2021

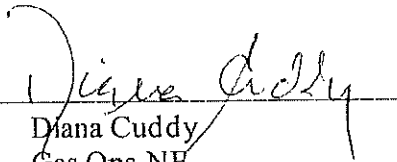By: 
Diana Cuddy
Gas Ops-NE

City of Lowell/City Council:

IT IS HEREBY ORDERED that the locations of the mains of the Nationalgrid for the transmission and distribution of gas in and under the public streets, lanes, highways and places of the **City of Lowell** substantially as described in the petition date **August 1, 2021** attached hereto and hereby made a part hereof, and of the pipes, valves, governors, manholes and other structures, fixtures and appurtenances designed or intended to protect or operate said mains and/or accomplish the objects of said Company, and the digging up and opening the ground to lay or place same, are hereby consented to and approved.

The said Boston Gas dba Nationalgrid, shall comply with all applicable provisions of law and ordinances of the **City of Lowell** applicable to the enjoyment of said locations and rights.

Date this _____ day of _____, 20____.

I hereby certify that the foregoing order was duly adopted by the _____ of the City of _____, MA on the _____ day of _____, 20____.

By: _____

Title

WO # 1405878

**RETURN ORIGINAL TO THE PERMIT SECTION
NATIONAL GRID
40 SYLVAN RD, WALTHAM, MA 02451
RETAIN DUPLICATE FOR YOUR RECORDS**


PETITION OF NATIONAL GRID FOR GAS MAIN LOCATIONS

City of Lowell/City Council:

Boston Gas dba as Nationalgrid, hereby respectfully requests your consent to the locations of mains as hereinafter described for the transmission and distribution of gas in and under the following public streets, lanes, highways and places of the **City of Lowell** and of the pipes, valves, governors, manholes and other structures, fixtures and appurtenances designed or intended to protect or operate said mains and accomplish the objects of said Company; and the digging up and opening the ground to lay or place same:

To replace approximately 214 feet of a 4 inch plastic gas main along Genest Street with a 6 inch, low pressure, plastic gas main in accordance with the attached drawings.

Date: August 1, 2021

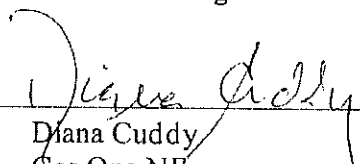By: 
Diana Cuddy
Gas Ops-NE

City of Lowell/City Council:

IT IS HEREBY ORDERED that the locations of the mains of the Nationalgrid for the transmission and distribution of gas in and under the public streets, lanes, highways and places of the **City of Lowell** substantially as described in the petition date August 1, 2021 attached hereto and hereby made a part hereof, and of the pipes, valves, governors, manholes and other structures, fixtures and appurtenances designed or intended to protect or operate said mains and/or accomplish the objects of said Company, and the digging up and opening the ground to lay or place same, are hereby consented to and approved.

The said Boston Gas dba Nationalgrid, shall comply with all applicable provisions of law and ordinances of the **City of Lowell** applicable to the enjoyment of said locations and rights.

Date this _____ day of _____, 20____.


I hereby certify that the foregoing order was duly adopted by the _____ of the City of _____, MA on the _____ day of _____, 20____.

By: _____

Title

WO # 1405878

**RETURN ORIGINAL TO THE PERMIT SECTION
NATIONAL GRID
40 SYLVAN RD, WALTHAM, MA 02451
RETAIN DUPLICATE FOR YOUR RECORDS**

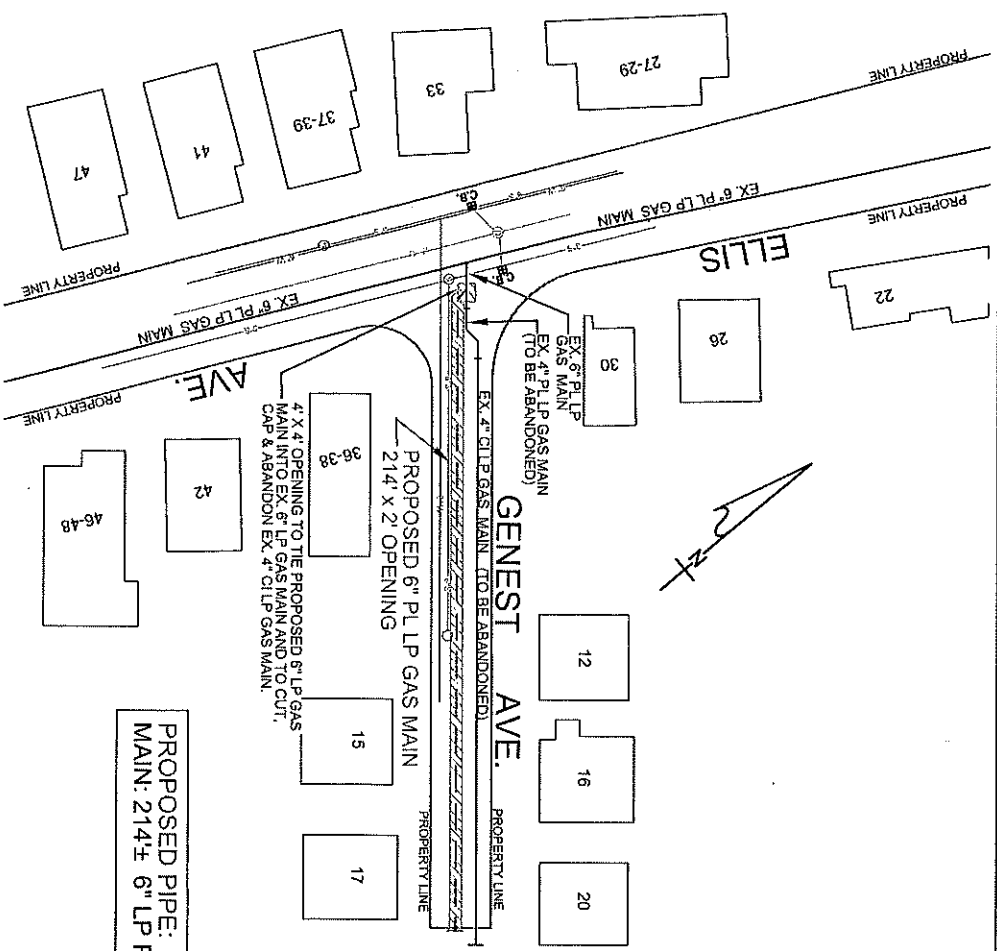

**PROPOSED PIPE:
MAIN: 214½ 6" LP PLASTIC**

LEGEND

- PROPOSED GAS
- EXISTING GAS
- SEWER
- WATER
- PROPERTY LINE
- EDGE OF HIGHWAY
- PROPOSED OPENING

NOTE:

THE LOCATION OF SURFACE AND UNDERGROUND OBJECTS SHOWN ARE NOT WARRANTED TO BE CORRECT. CALL 811 BEFORE YOU DIG UTILITIES AND STREET LINES COMPARED FROM AVAILABLE DATA SOURCES. NO FIELD VERIFICATION PROVIDED.

REVISIONS

NO.	DESCRIPTION	DATE	DRAWN	CHECKED

nationalgrid
40 SYLVAN ROAD
WIND HILL, MA 01853

GRANT OF LOCATION
PROPOSED LOCATION OF 6" PLASTIC GAS MAIN (RELAY)
GENEST AVE.
LOWELL, MA 01854

ENGR. OR DFTN.	DATE	SIZE	PRESSURE	MATERIAL	LENGTH	WORK ORDER NO.
J.P.T.A.S.	08/06/2011	6"	LP	PLASTIC	314.5	1405878

SCALE: N.T.S.
SHEET 1 OF 4
DRAWING NO. GP-LOW
1405878-21-150

For the registered information on the UK operating companies within the National Grid group please use the attached link: <https://www.nationalgrid.com/group/about-us/corporate-registrations>