

CITY OF LOWELL

PETITION

CITY COUNCIL

Pole Location

Walter Bishop
Walter Bishop
Town of Lowell, New P.O. & 30 feet
conduit service

In City Council

Stephen J. ...
Stephen J. ...

Read and hearing ordered for 7PM on

November 14, 2017
November 14, 2017

**Read, Hearing Held,
Referred to Wire In-
specter, Development
Services**

City Clerk

Nicolas Bosonetto, P.E.
 City Engineer

Review of Utility Company Request for New Conduit/Pole Location

Applicant Information

Project Address

Utility Gas (Electric) Telephone 357 Pawtucket St

(circle one) Other Lowell, MA

Reason To install 1 new pole and 30 ft +/- of conduit to feed the new service.

Date Submitted 10/13/2017

Review done by Joseph Assenza

Sidewalk Material

Concrete Asphalt Other

Note: material to be replaced in kind (Concrete in full panels)

Sidewalk Vaults present	Y	(N)
Work on Street under a Paving Moratorium	Y	(N)
Is this location within the Flood Plain?	Y	(N)
Are ADA requirements being met?	(Y)	N

Comments


Wood Poles only

Outcome of Review

Approved

Approved With
Comments

Denied

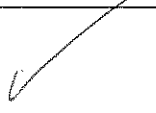

Nicolas Bosonetto, P.E. City Engineer



10/16/17

Questions contact Mike Meneades-978-725-1033

PETITION FOR JOINT OR IDENTICAL POLE LOCATIONS

North Andover, Massachusetts

To City Council
Of Lowell Massachusetts

NATIONAL GRID and Verizon New England, Inc requests permission to locate poles, wires, and fixtures, including the necessary sustaining and protecting fixtures, along and across the following public way:

School St- National Grid to install 1 new pole and 30 feet +/- conduit to feed the new service at 357 Pawtucket ~~Blvd~~ *Street*
Location approximately as shown on plan attached

Wherefore it prays that after due notice and hearing as provided by law, it be granted a location for and permission to erect and maintain poles and wires, together with such sustaining and protecting fixtures as it may find necessary, said poles to be erected substantially in accordance with the plan filed herewith marked – School St-Lowell Massachusetts

23437576 August 3, 2017

Also for permission to lay and maintain underground laterals, cables, and wires in the above or intersecting public ways for the purpose of making connections with such poles and buildings as each of said petitioners may desire for distributing purposes.

Your petitioner agrees to reserve space for one cross-arm at a suitable point on each of said poles for the fire, police, telephone, and telegraph signal wires belonging to the municipality and used by it exclusively for municipal purposes.

NATIONAL GRID
BY *Don Johnson*
Engineering Department

VERIZON NEW ENGLAND, INC.
BY *Karen Levesque*
Manager / Right of Way

2017 AUG 16 PM 1:50

CITY OF LOWELL
CITY CLERKS OFFICE
RECEIVED

Telephone

Questions contact – Mike Meanedes 978 725 1033

ORDER FOR JOINT OR IDENTICAL POLE LOCATIONS

To the City Council of Lowell Massachusetts

Notice having been given and public hearing held, as provided by law,
IT IS HEREBY ORDERED:

that NATIONAL GRID and VERIZON NEW ENGLAND INC. (formerly known as NEW ENGLAND TELEPHONE AND TELEGRAPH COMPANY) be and they are hereby granted joint or identical locations for and permission to erect and maintain poles and wires to be placed thereon, together with such sustaining and protecting fixtures as said Companies may deem necessary, in the public way or ways hereinafter referred to, as requested in petition of said Companies dated the 3rd day of August 2017

All construction under this order shall be in accordance with the following conditions:

Poles shall be of sound timber, and reasonable straight, and shall be set substantially at the points indicated upon the plan marked – School St-Lowell Massachusetts.

23437576 Dated August 3, 2017. Filed with this order

There may be attached to said poles by NATIONAL GRID and Verizon New England Inc. such wires, cables, and fixtures as needed in their business and all of said wires and cables shall be placed at a height of not less than twenty (20) feet from the ground.

The following are the public ways or part of ways along which the poles above referred to may be erected, and the number of poles which may be erected thereon under this order:

School St- National Grid to install 1 new pole and 30 feet +/- conduit to feed the new service at 357 Pawtucket Blvd.

Also for permission to lay and maintain underground laterals, cables, and wires in the above or intersecting public ways for the purpose of making connections with such poles and buildings as each of said petitioners may desire for distributing purposes.

I hereby certify that the foregoing order was adopted at a meeting of the
Of the City/Town of _____, Massachusetts held on the _____ day of _____ 20 .

Massachusetts City/Town Clerk.
20 .

Received and entered in the records of location orders of the City/Town of
Book _____ Page _____

Attest:

City/Town Clerk

I hereby certify that on _____ 20____, at _____ o'clock, M
At _____ a public hearing was held on the petition of
NATIONAL GRID and VERIZON NEW ENGLAND, INC.

for permission to erect the poles, wires, and fixtures described in the order herewith recorded, and that we mailed at least seven days before said hearing a written notice of the time and place of said hearing to each of the owners of real estate (as determined by the last preceding assessment for taxation) along the ways or parts of ways upon which the Company is permitted to erect Poles, wires, and fixtures under said order. And that thereupon said order was duly adopted.

City/Town Clerk.

.....
.....
.....
.....

Board or Council of Town or City, Massachusetts

CERTIFICATE

I hereby certify that the foregoing is a true copy of the location order and certificate of hearing with notice adopted by the _____ of the City of Massachusetts, on the _____ day of 20 and recorded with the records of location orders of the said City, Book _____, and Page _____. This certified copy is made under the provisions of Chapter 166 of General Laws and any additions thereto or amendments thereof.

Attest:

City/Town Clerk

City

Questions contact – Mike Meanedes 978 725 1033

ORDER FOR JOINT OR IDENTICAL POLE LOCATIONS

To the City Council of Lowell Massachusetts

Notice having been given and public hearing held, as provided by law,
IT IS HEREBY ORDERED:

that NATIONAL GRID and VERIZON NEW ENGLAND INC. (formerly known as NEW ENGLAND TELEPHONE AND TELEGRAPH COMPANY) be and they are hereby granted joint or identical locations for and permission to erect and maintain poles and wires to be placed thereon, together with such sustaining and protecting fixtures as said Companies may deem necessary, in the public way or ways hereinafter referred to, as requested in petition of said Companies dated the 3rd day of August 2017

All construction under this order shall be in accordance with the following conditions:

Poles shall be of sound timber, and reasonable straight, and shall be set substantially at the points indicated upon the plan marked – School St-Lowell Massachusetts.

23437576 Dated August 3, 2017. Filed with this order

There may be attached to said poles by NATIONAL GRID and Verizon New England Inc. such wires, cables, and fixtures as needed in their business and all of said wires and cables shall be placed at a height of not less than twenty (20) feet from the ground.

The following are the public ways or part of ways along which the poles above referred to may be erected, and the number of poles which may be erected thereon under this order:

School St- National Grid to install 1 new pole and 30 feet +/- conduit to feed the new service at 357 Pawtucket Blvd.

Also for permission to lay and maintain underground laterals, cables, and wires in the above or intersecting public ways for the purpose of making connections with such poles and buildings as each of said petitioners may desire for distributing purposes.

I hereby certify that the foregoing order was adopted at a meeting of the
Of the City/Town of _____, Massachusetts held on the _____ day of _____ 20 ____ .

Massachusetts City/Town Clerk.
20 ____ .

Received and entered in the records of location orders of the City/Town of
Book _____ Page _____

Attest:

City/Town Clerk

I hereby certify that on _____, 20____, at _____ o'clock, M
At _____ a public hearing was held on the petition of
NATIONAL GRID and VERIZON NEW ENGLAND, INC.

for permission to erect the poles, wires, and fixtures described in the order herewith recorded, and that we mailed at least seven days before said hearing a written notice of the time and place of said hearing to each of the owners of real estate (as determined by the last preceding assessment for taxation) along the ways or parts of ways upon which the Company is permitted to erect Poles, wires, and fixtures under said order. And that thereupon said order was duly adopted.

City/Town Clerk.

.....
.....
.....
.....

Board or Council of Town or City, Massachusetts

CERTIFICATE

I hereby certify that the foregoing is a true copy of the location order and certificate of hearing with notice adopted by the _____ of the City of Massachusetts, on the _____ day of 20____ and recorded with the records of location orders of the said City, Book _____, and Page _____. This certified copy is made under the provisions of Chapter 166 of General Laws and any additions thereto or amendments thereof.

Attest:

City/Town Clerk

Electric

Questions contact – Mike Meanedes 978 725 1033

ORDER FOR JOINT OR IDENTICAL POLE LOCATIONS

To the City Council of Lowell Massachusetts

Notice having been given and public hearing held, as provided by law,
IT IS HEREBY ORDERED:

that NATIONAL GRID and VERIZON NEW ENGLAND INC. (formerly known as NEW ENGLAND TELEPHONE AND TELEGRAPH COMPANY) be and they are hereby granted joint or identical locations for and permission to erect and maintain poles and wires to be placed thereon, together with such sustaining and protecting fixtures as said Companies may deem necessary, in the public way or ways hereinafter referred to, as requested in petition of said Companies dated the 3rd day of August 2017

All construction under this order shall be in accordance with the following conditions:

Poles shall be of sound timber, and reasonable straight, and shall be set substantially at the points indicated upon the plan marked – School St-Lowell Massachusetts.

23437576 Dated August 3, 2017. Filed with this order

There may be attached to said poles by NATIONAL GRID and Verizon New England Inc. such wires, cables, and fixtures as needed in their business and all of said wires and cables shall be placed at a height of not less than twenty (20) feet from the ground.

The following are the public ways or part of ways along which the poles above referred to may be erected, and the number of poles which may be erected thereon under this order:

School St- National Grid to install 1 new pole and 30 feet +/- conduit to feed the new service at 357 Pawtucket Blvd.

Also for permission to lay and maintain underground laterals, cables, and wires in the above or intersecting public ways for the purpose of making connections with such poles and buildings as each of said petitioners may desire for distributing purposes.

I hereby certify that the foregoing order was adopted at a meeting of the
Of the City/Town of _____, Massachusetts held on the _____ day of _____ 20 .

Massachusetts City/Town Clerk.
20 .

Received and entered in the records of location orders of the City/Town of
Book _____ Page _____

Attest:

City/Town Clerk

I hereby certify that on _____ 20____, at _____ o'clock, M
At _____ a public hearing was held on the petition of
NATIONAL GRID and VERIZON NEW ENGLAND, INC.

for permission to erect the poles, wires, and fixtures described in the order herewith recorded, and that we mailed at least seven days before said hearing a written notice of the time and place of said hearing to each of the owners of real estate (as determined by the last preceding assessment for taxation) along the ways or parts of ways upon which the Company is permitted to erect Poles, wires, and fixtures under said order. And that thereupon said order was duly adopted.

City/Town Clerk.

.....
.....
.....
.....


Board or Council of Town or City, Massachusetts

CERTIFICATE

I hereby certify that the foregoing is a true copy of the location order and certificate of hearing with notice adopted by the _____ of the City of Massachusetts, on the _____ day of 20 and recorded with the records of location orders of the said City, Book _____, and Page _____. This certified copy is made under the provisions of Chapter 166 of General Laws and any additions thereto or amendments thereof.

Attest:

City/Town Clerk

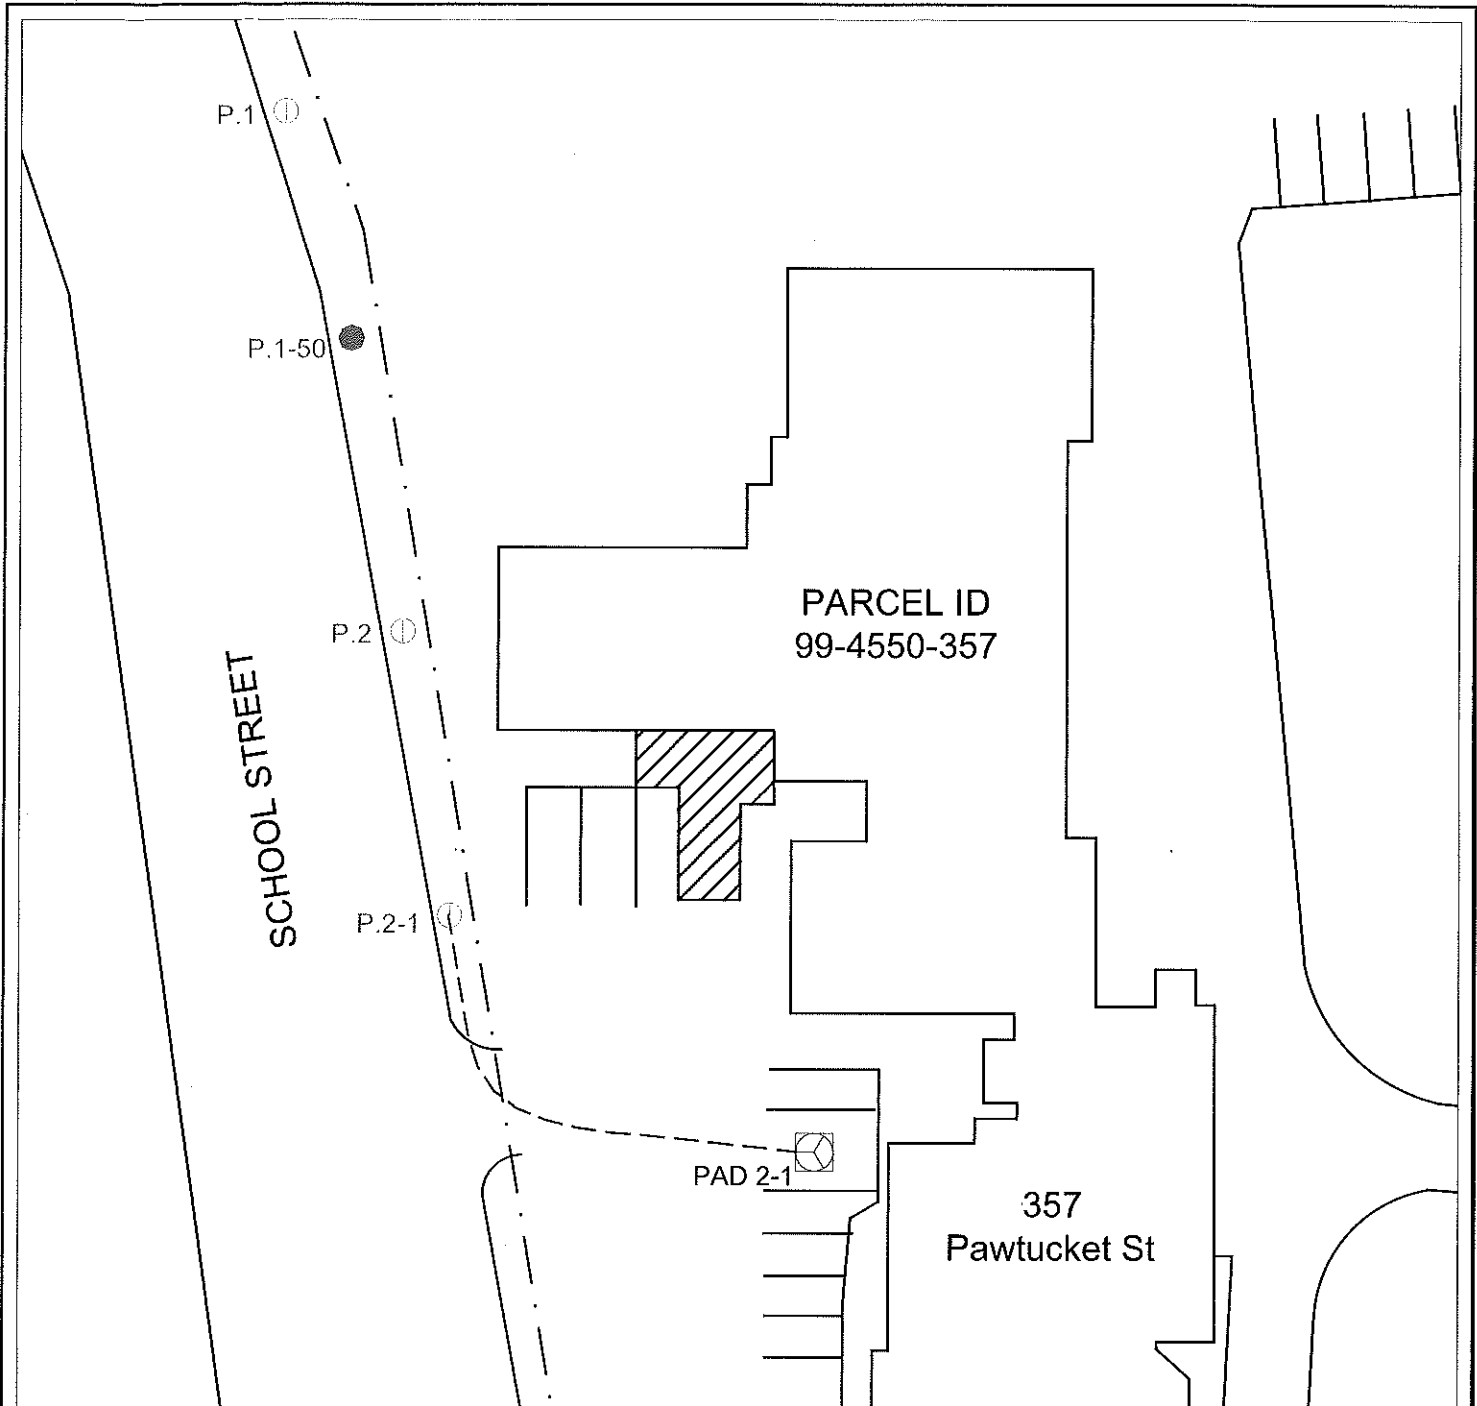

PETITION

nationalgrid

⊕ POLE (EXISTING)

— PROPOSED CONDUIT 2-4"

● POLE (EXISTING)

Date: 6-1-2017

Pole to be used as riser had a transformer on it that needs to be moved. Install new pole for transformer Between poles 2 and 1. Install 2-4" conduit from P.2 into property of 357 Pawtucket St for service.

WORK REQUEST: 23437576

To The: City Of Lowell

For Proposed: Pole and Conduit Location: School St

Drawn By: M. Meneades

DISTANCES ARE APPROXIMATE