


1 TURBINE PIT
SCALE: 3/16" = 1'-0"

06/08/20
scale: 3/16" = 1'-0"



LOWELL - TURBINE BUILDING
LOWELL MARKET STREET

TURBINE PIT FLOOR PLAN

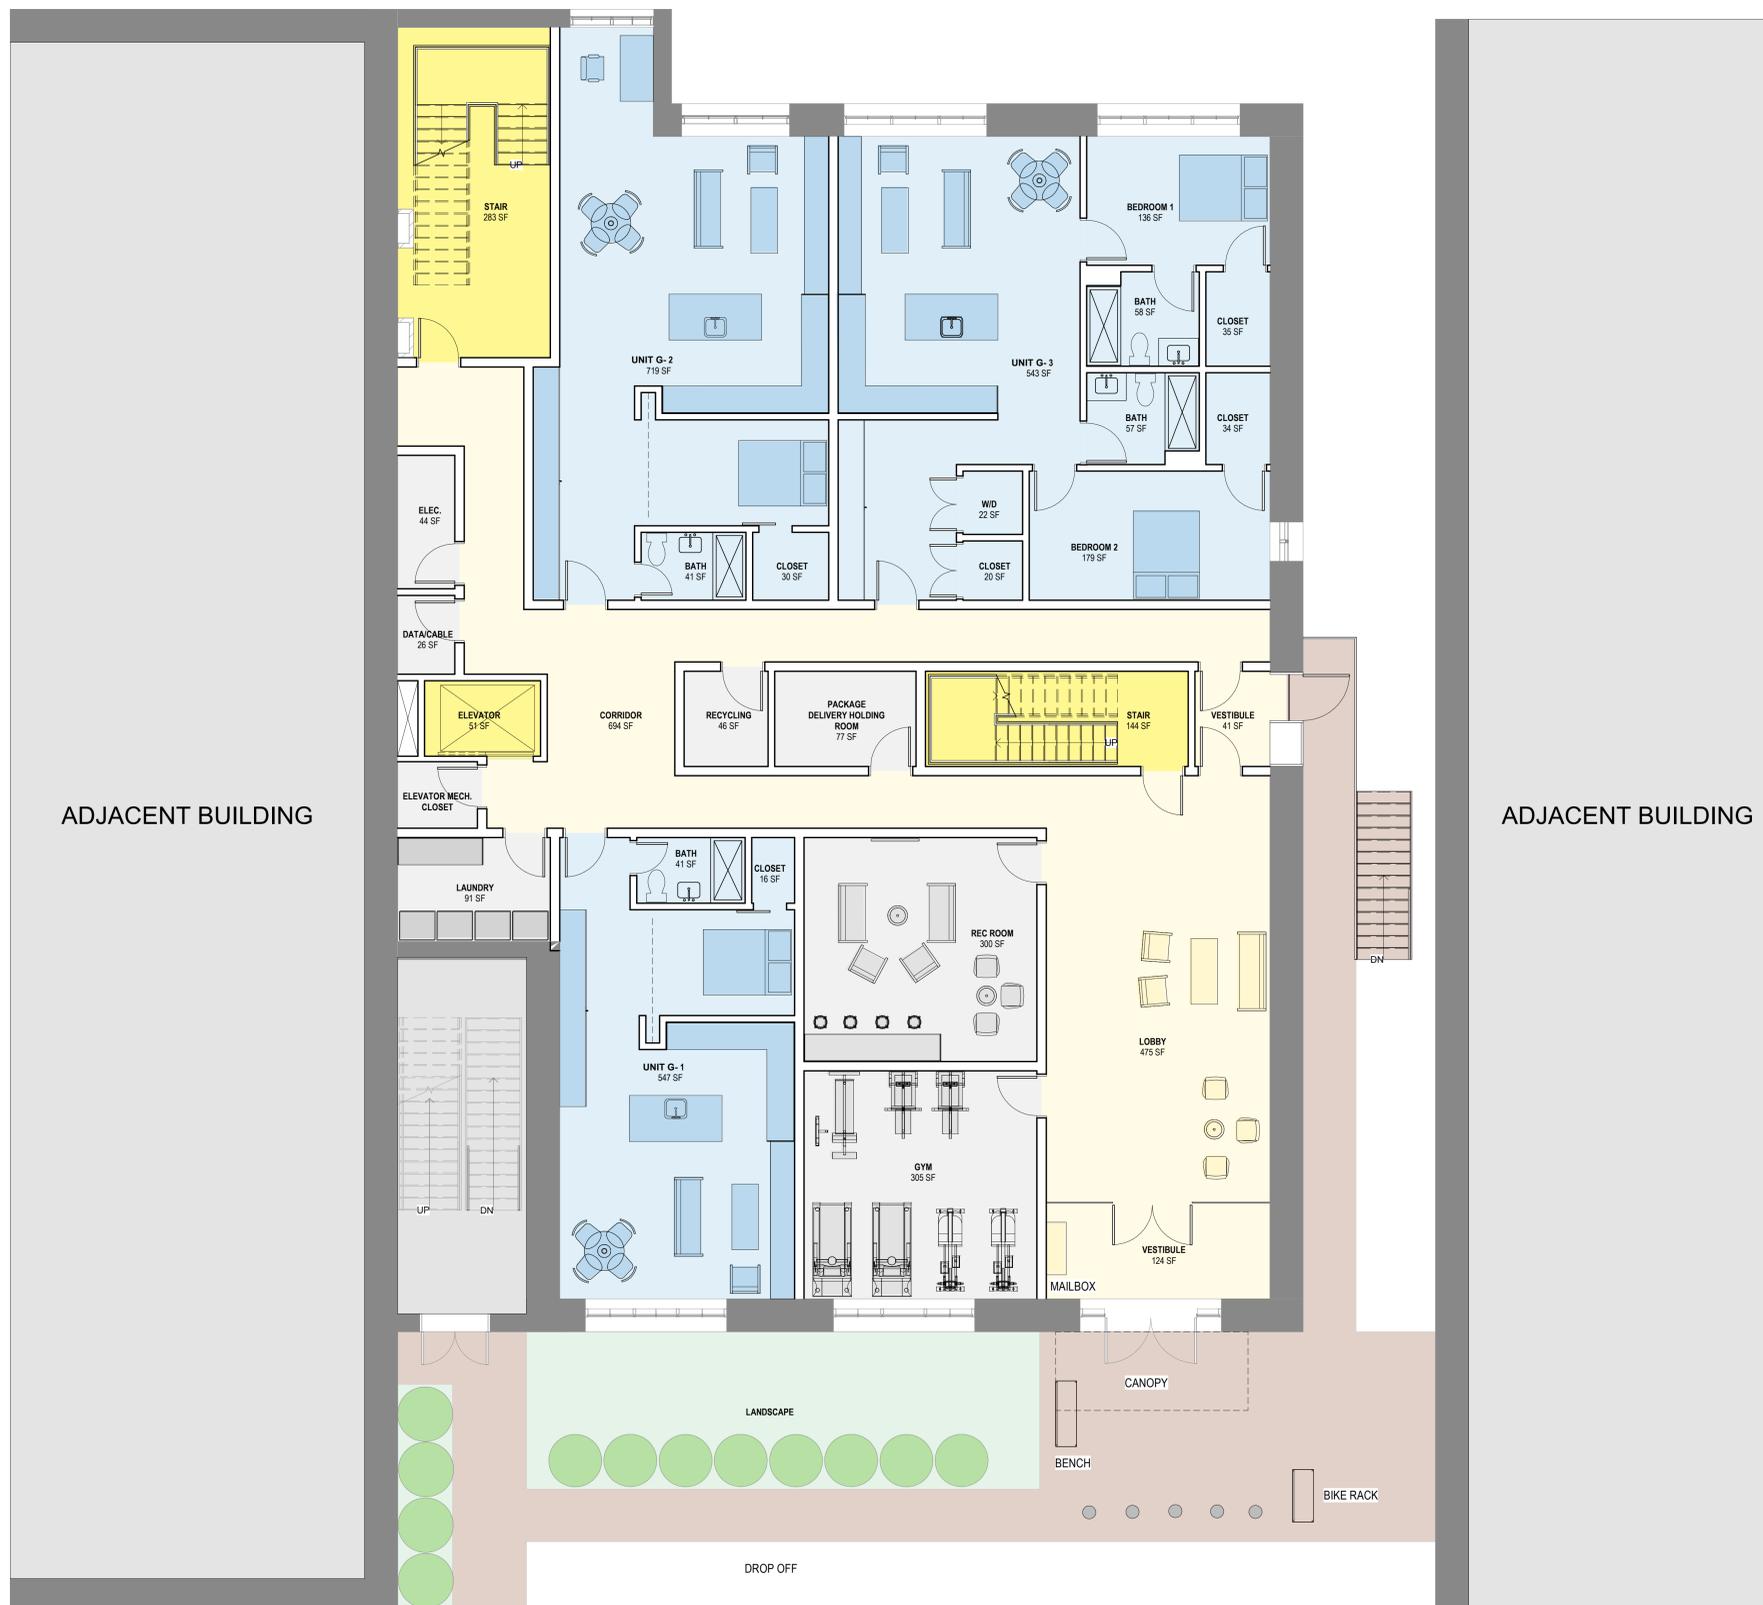

1 GROUND FLOOR
SCALE 3/16" = 1'-0"

06/08/20
scale: 3/16" = 1'-0"



LOWELL - TURBINE BUILDING
LOWELL MARKET STREET

GROUND FLOOR PLAN



1 SECOND FLOOR PLAN
SCALE 3/16" = 1'-0"

06/08/20
scale: 3/16" = 1'-0"



SECOND FLOOR PLAN

LOWELL - TURBINE BUILDING
LOWELL MARKET STREET

www.isgenuity.com | 500 Harrison Avenue, Suite 5F | Boston, MA 02118 | Tel 617 419 4660



1 SECOND MEZZANINE
SCALE: 3/16" = 1'-0"

06/08/20
scale: 3/16" = 1'-0"



LOWELL - TURBINE BUILDING
LOWELL MARKET STREET

SECOND FLOOR MEZZANINE



1 THIRD FLOOR
SCALE 3/16" = 1'-0"

06/08/20
scale: 3/16" = 1'-0"



LOWELL - TURBINE BUILDING
LOWELL MARKET STREET

THIRD FLOOR PLAN



1 FOURTH FLOOR
SCALE 3/16" = 1'-0"

06/08/20
scale: 3/16" = 1'-0"



FOURTH FLOOR PLAN

LOWELL - TURBINE BUILDING
LOWELL MARKET STREET


www.isgenuity.com | 500 Harrison Avenue, Suite 5F | Boston, MA 02118 | Tel 617 419 4660



1 FIFTH FLOOR
SCALE 3/16" = 1'-0"

06/08/20
scale: 3/16" = 1'-0"
LOWELL - TURBINE BUILDING
LOWELL MARKET STREET

FIFTH FLOOR PLAN

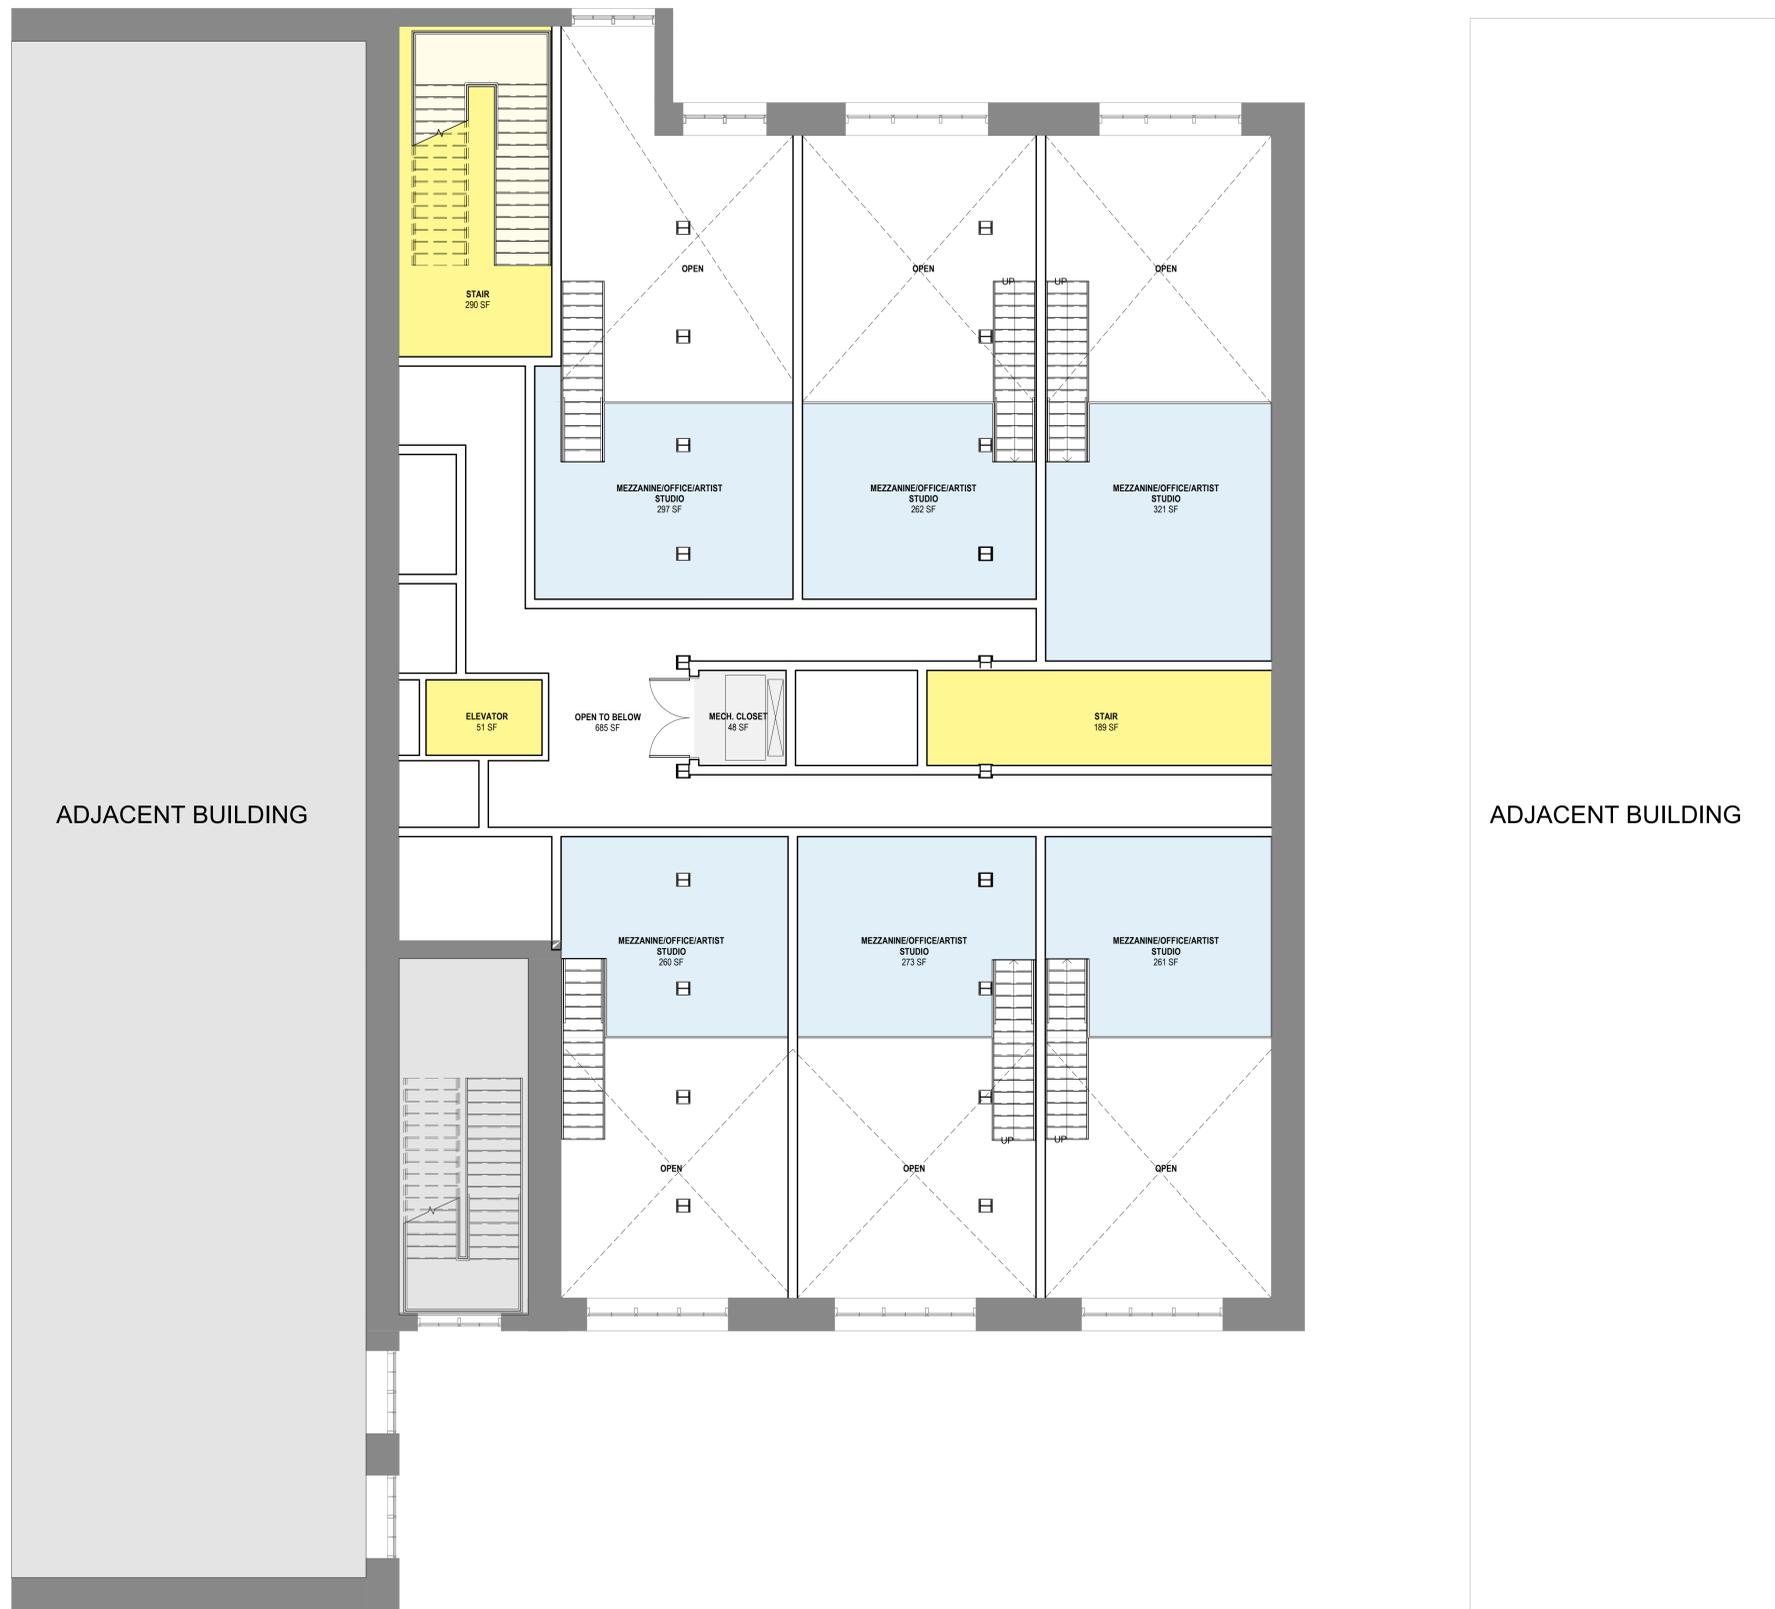


1 FIFTH FLOOR MEZZANINE
SCALE: 3/16" = 1'-0"

06/08/20
scale: 3/16" = 1'-0"

LOWELL - TURBINE BUILDING
LOWELL MARKET STREET

FIFTH FLOOR MEZZANINE

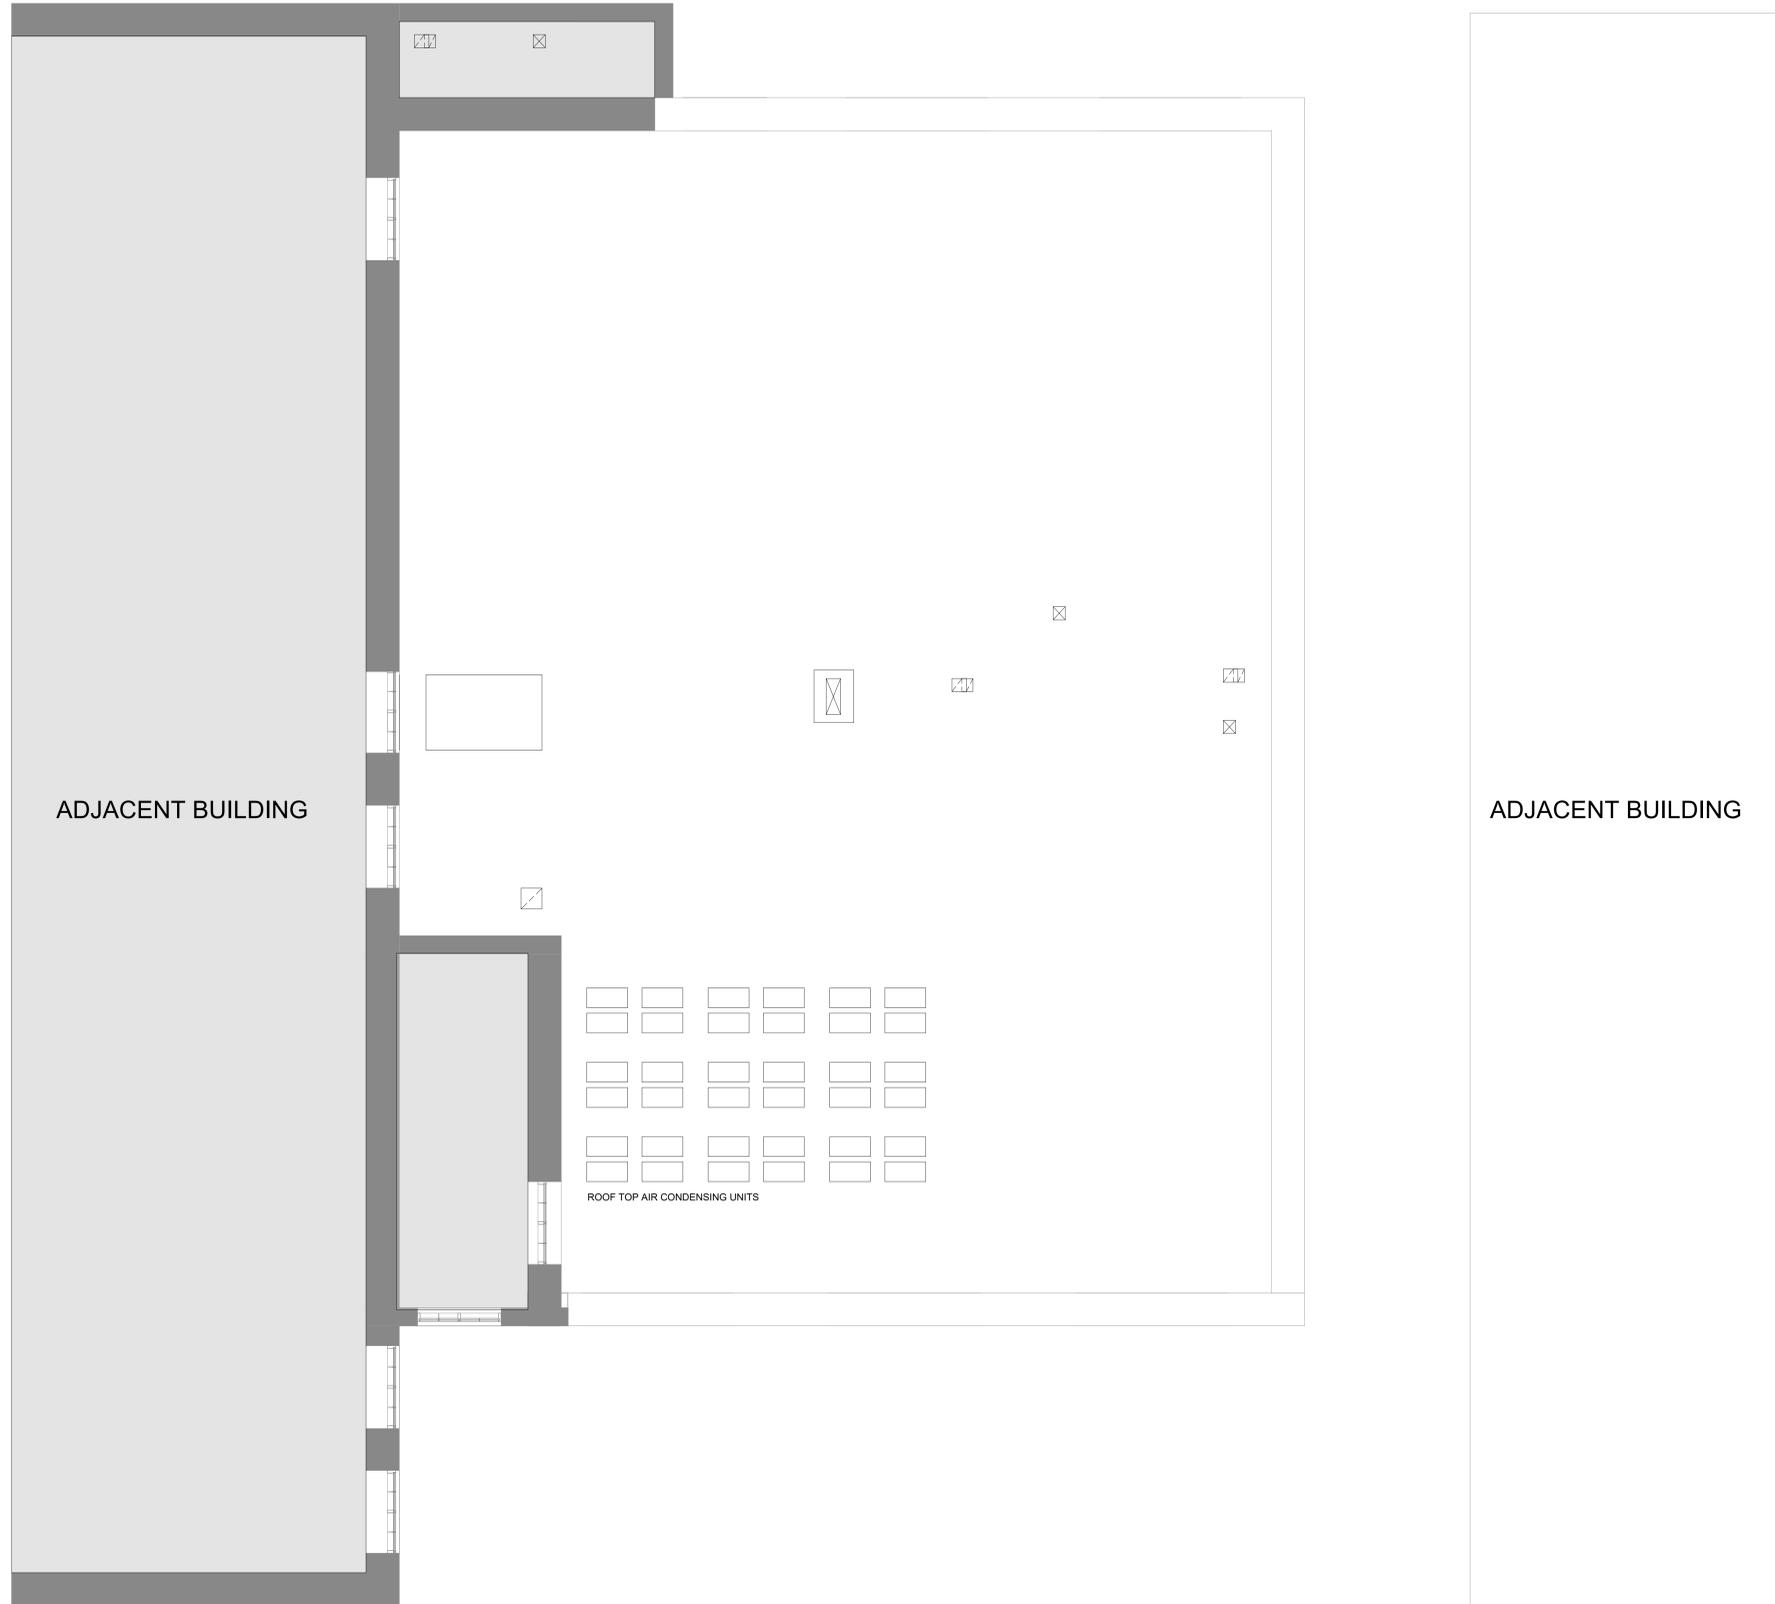

1 ROOF
SCALE 3/16" = 1'-0"

04/06/20
scale: 3/16" = 1'-0"



LOWELL - TURBINE BUILDING
LOWELL MARKET STREET

ROOF PLAN