


**LOWELL
LOWELL CONNECTOR & GORHAM ST**

STATE	FED. AID PROJ. NO.	SHEET NO.	TOTAL SHEETS
MA	-	1	1
PROJECT FILE NO. XXXXXX			

**ALTERNATIVE ANALYSIS
JUNE 2018**

604694 MERGED CONCEPTS ROUNDABOUT.DWG Picked on 19-Jun-2018 6:29 PM

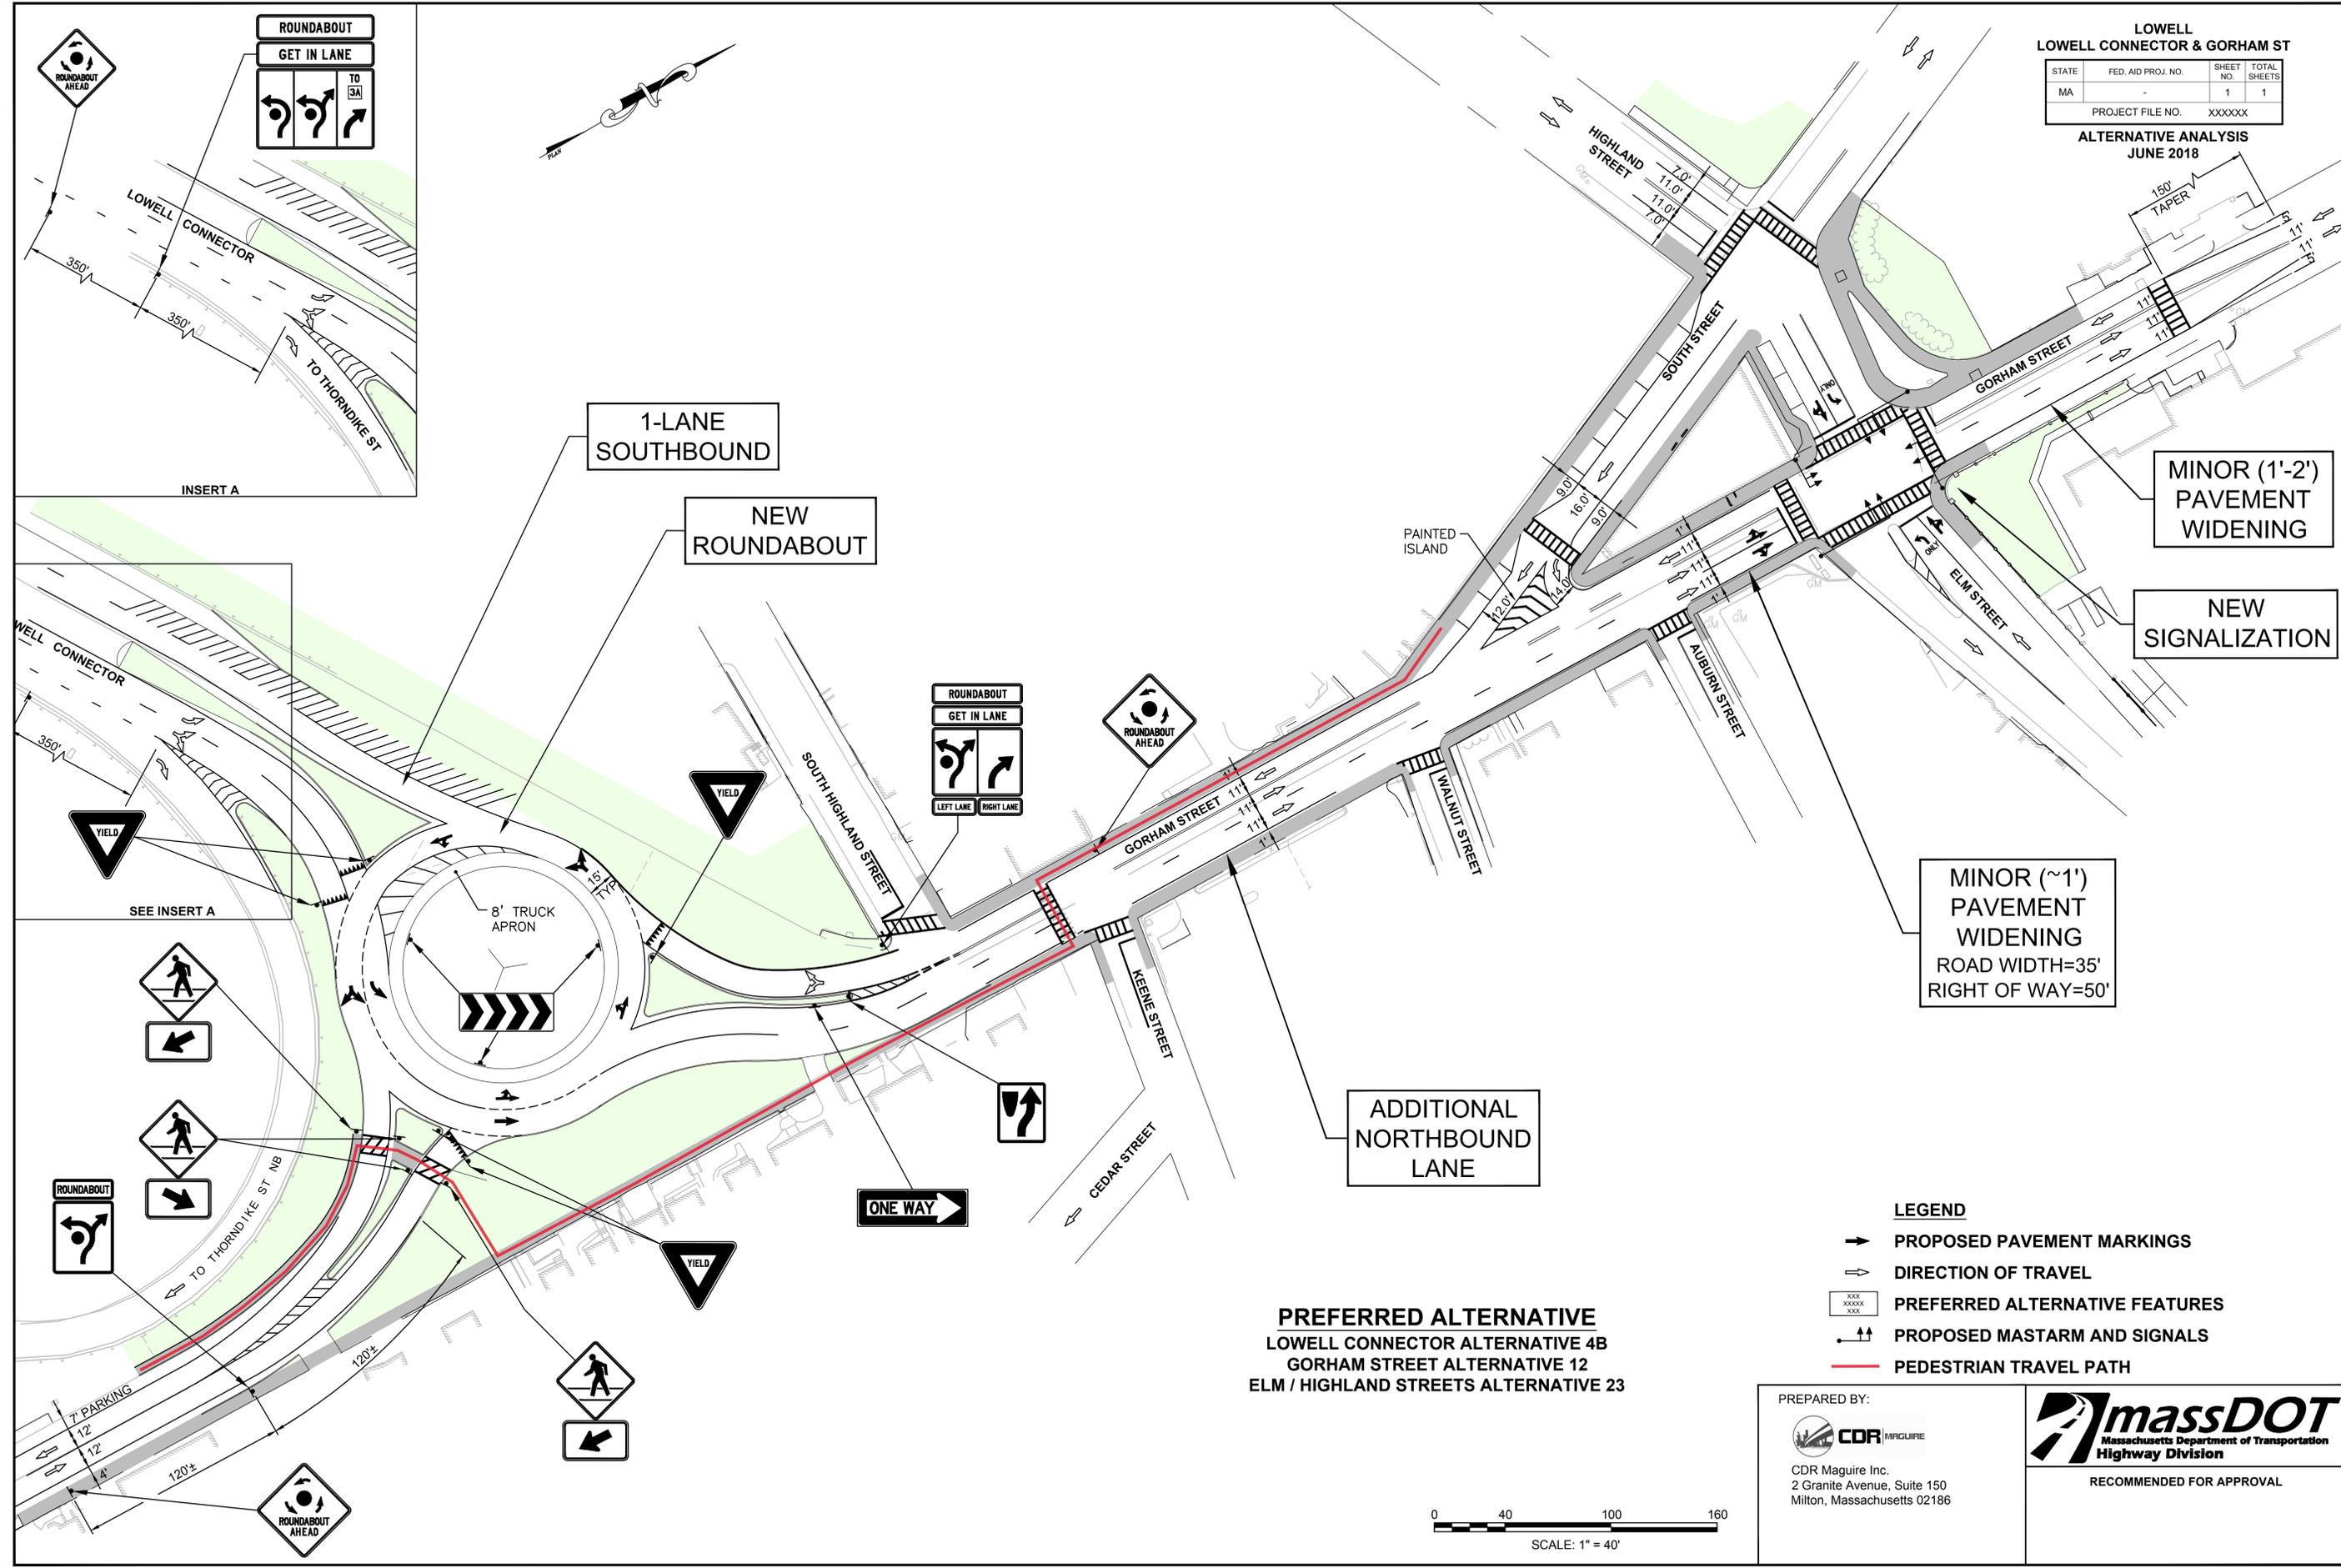

1-LANE SOUTHBOUND

NEW ROUNDABOUT

MINOR (1'-2') PAVEMENT WIDENING


NEW SIGNALIZATION

MINOR (~1') PAVEMENT WIDENING
ROAD WIDTH=35'
RIGHT OF WAY=50'

ADDITIONAL NORTHBOUND LANE

- LEGEND**
- ➔ PROPOSED PAVEMENT MARKINGS
 - ➔ DIRECTION OF TRAVEL
 - xxx
xxxx
xxx
 - PROPOSED MASTARM AND SIGNALS
 - PEDESTRIAN TRAVEL PATH

PREFERRED ALTERNATIVE
LOWELL CONNECTOR ALTERNATIVE 4B
GORHAM STREET ALTERNATIVE 12
ELM / HIGHLAND STREETS ALTERNATIVE 23

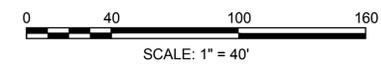

PREPARED BY:
CDR MAGUIRE
CDR Maguire Inc.
2 Granite Avenue, Suite 150
Milton, Massachusetts 02186



RECOMMENDED FOR APPROVAL