





LEGEND		
SYMBOL	DESCRIPTION	DETAIL
	ROOF DRAIN	3/R-2
	OVERFLOW ROOF DRAIN	4/R-2
	VENT PIPE	1&2/R-2
	CHIMNEY	7/R-2
	SKYLIGHT	TO BE REMOVED
	OVERFLOW DRAIN PIPING	5/R-2
	GUTTER & DOWNSPOUT	11/R-3

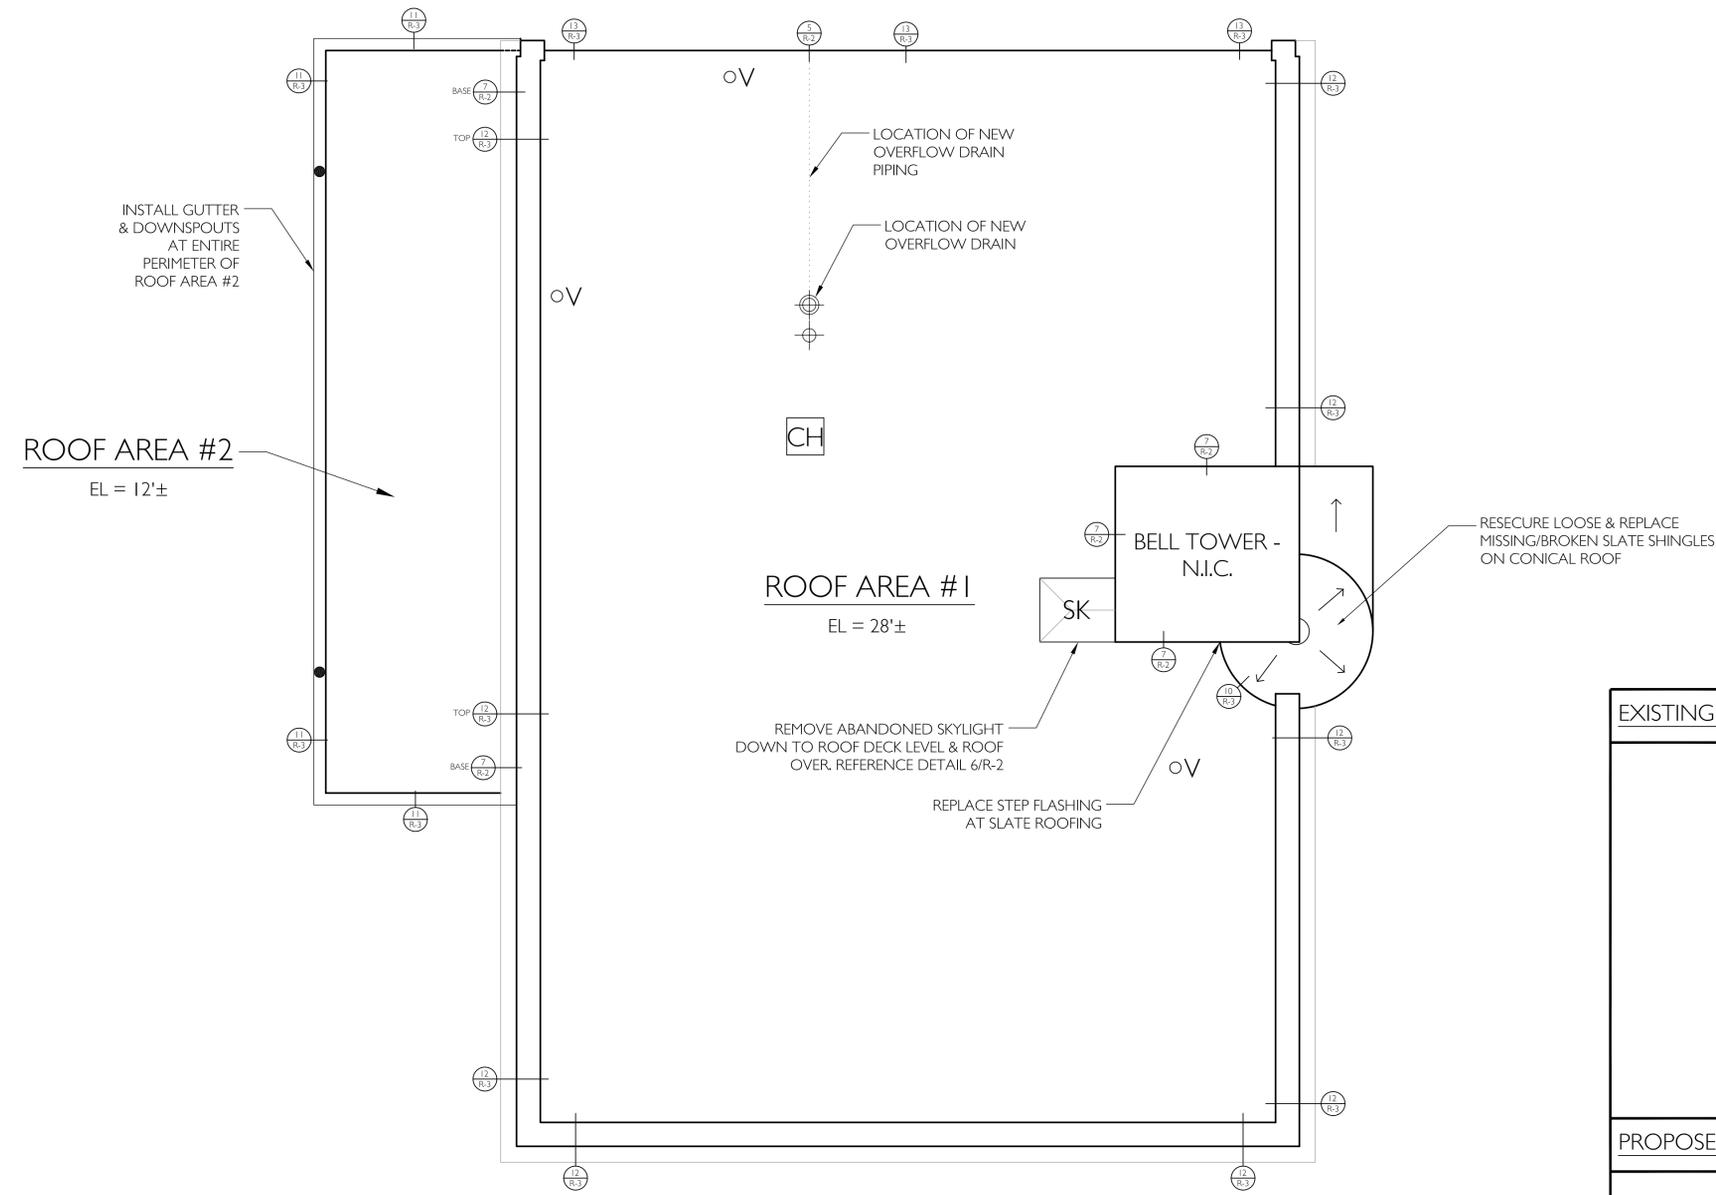


↑
FRONT OF BUILDING

GORHAM STREET FIRE STATION - ROOF AREA PLAN
SCALE: 3/16" = 1'0"

EXISTING ROOF COMPOSITION

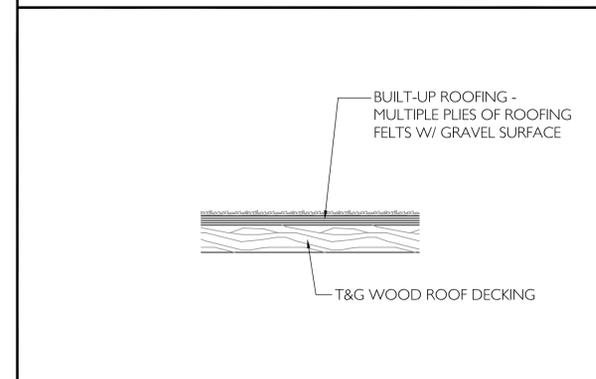

PROPOSED NEW ROOF COMPOSITION

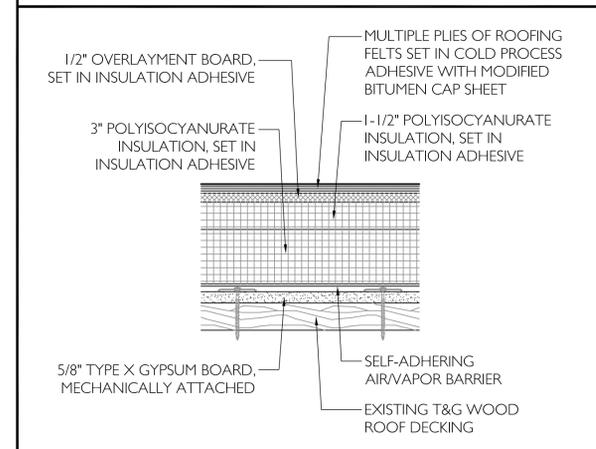


NO	DATE	BY	DESCRIPTION

RUSSO BARR
ARCHITECTS


33 Center Street, 2nd Floor, Burlington, MA 01803

CITY OF LOWELL
 GORHAM STREET FIRE STATION
 LOWELL, MASSACHUSETTS
 ROOF REPAIRS PROJECT
 GORHAM STREET FIRE STATION - ROOF AREA PLAN


DATE	09.30.14
SCALE	AS NOTED
DRAWN BY / CHECKED BY	jrw/JMR
PROJECT NO.	2014058.00
DRAWING NO.	R-1

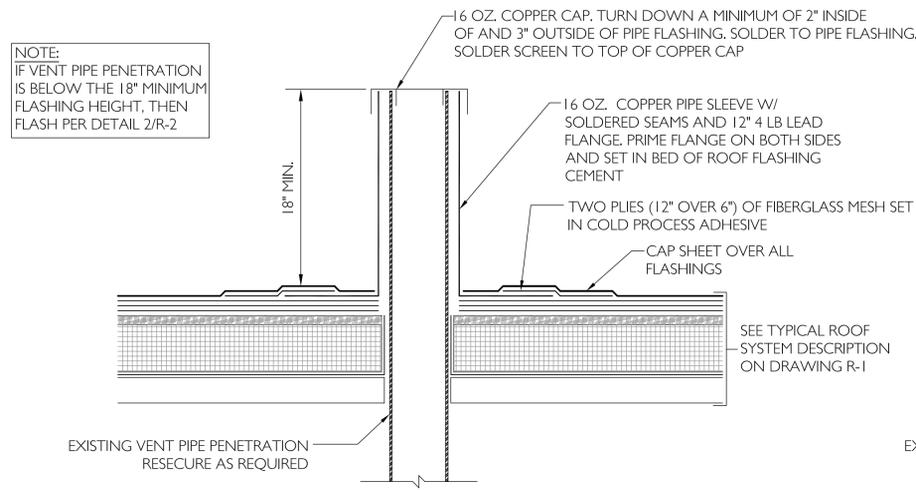


1 VENT PIPE FLASHING DETAIL
R-2 N.T.S.

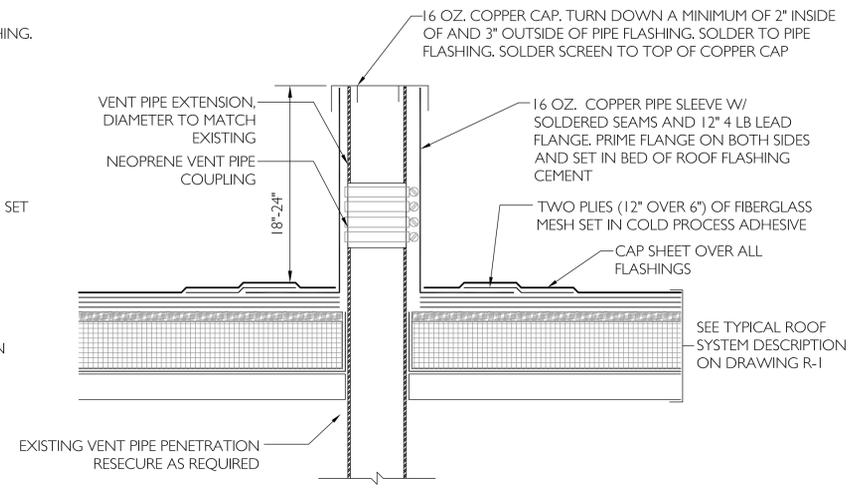


2 VENT PIPE EXTENSION FLASHING DETAIL
R-2 N.T.S.

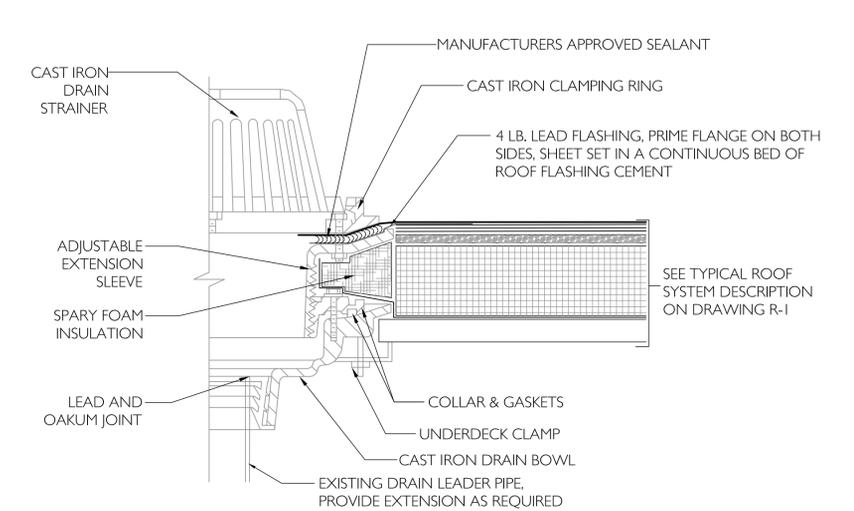


3 ROOF DRAIN FLASHING DETAIL
R-2 N.T.S.

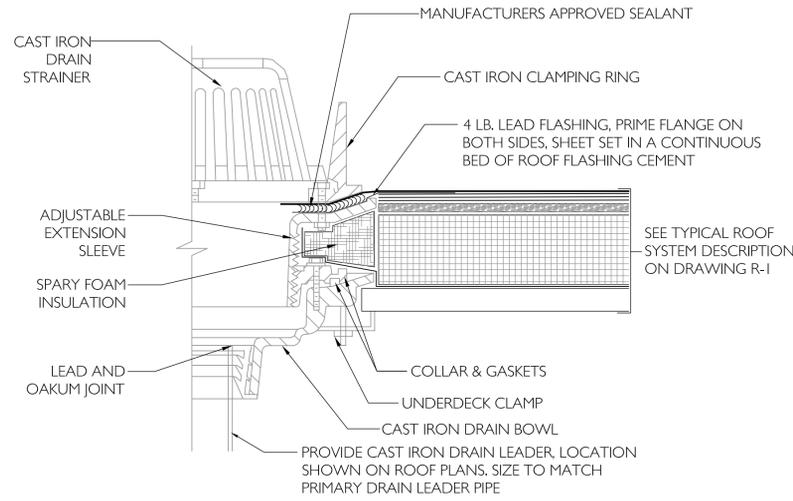


4 OVERFLOW ROOF DRAIN FLASHING DETAIL
R-2 N.T.S.

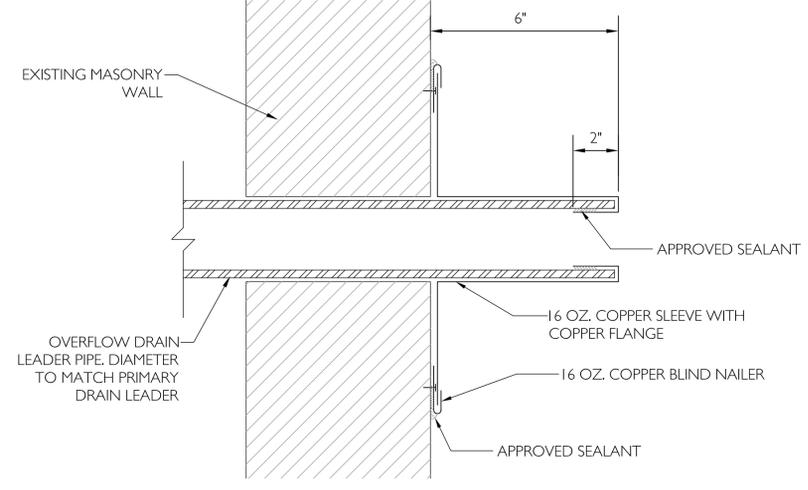


5 DRAIN LEADER PIPE DETAIL
R-2 N.T.S.

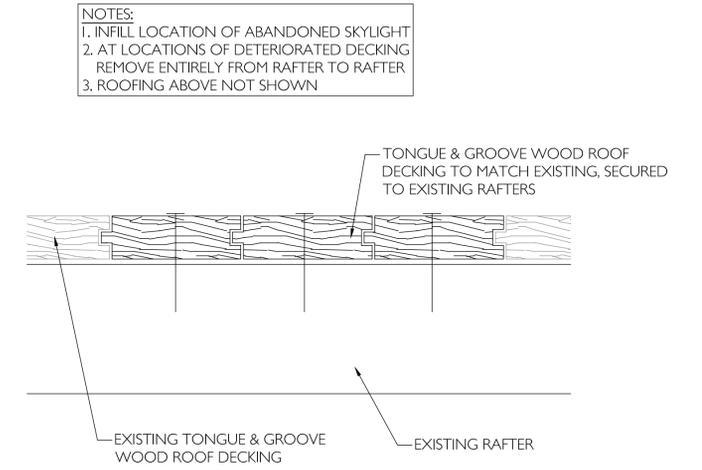


6 ROOF DECK REPAIR DETAIL
R-2 N.T.S.

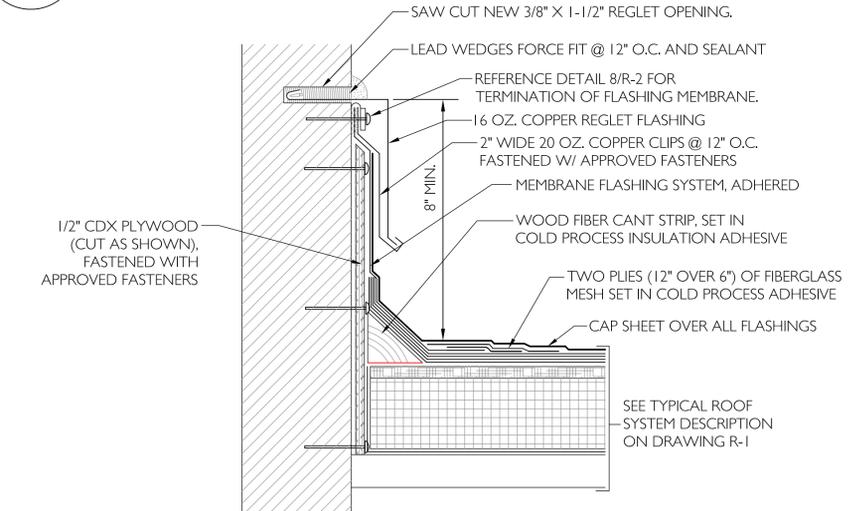

7 REGLET BASEWALL FLASHING DETAIL
R-2 N.T.S.

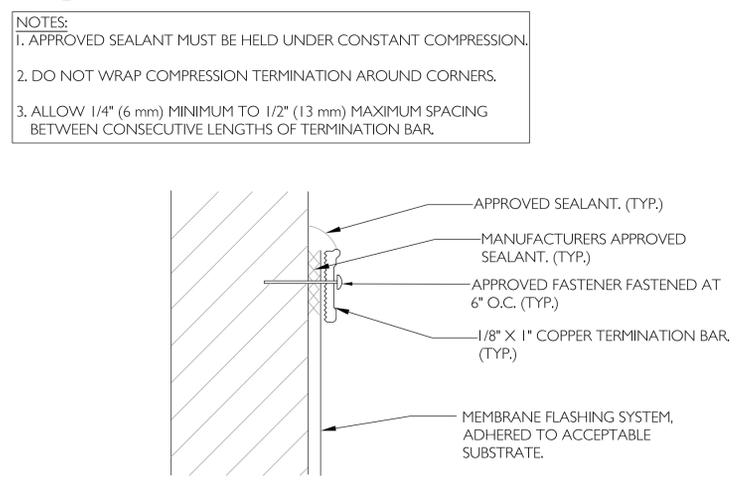

8 TERMINATION BAR DETAIL
R-2 N.T.S.

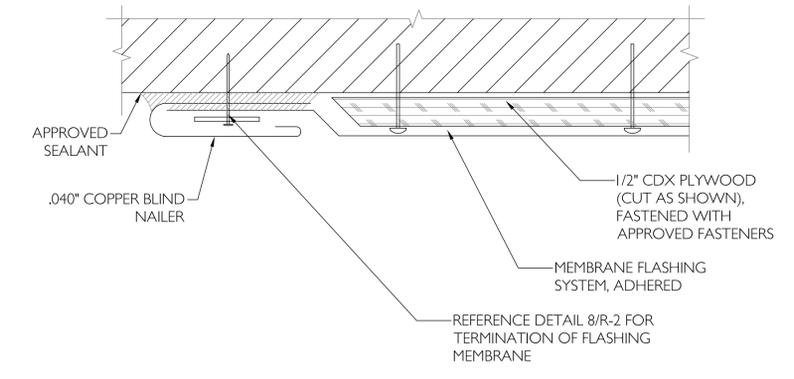

9 BLIND NAILER DETAIL
R-2 N.T.S.




DESCRIPTION	
BY	
DATE	
NO	



CITY OF LOWELL
GORHAM STREET FIRE STATION
LOWELL, MASSACHUSETTS
ROOF REPAIRS PROJECT
BUILT-UP ROOFING DETAILS

DATE	09.30.14
SCALE	AS NOTED
DRAWN BY / CHECKED BY	jrw/JMR
PROJECT NO	2014058.00
DRAWING NO	


R-2

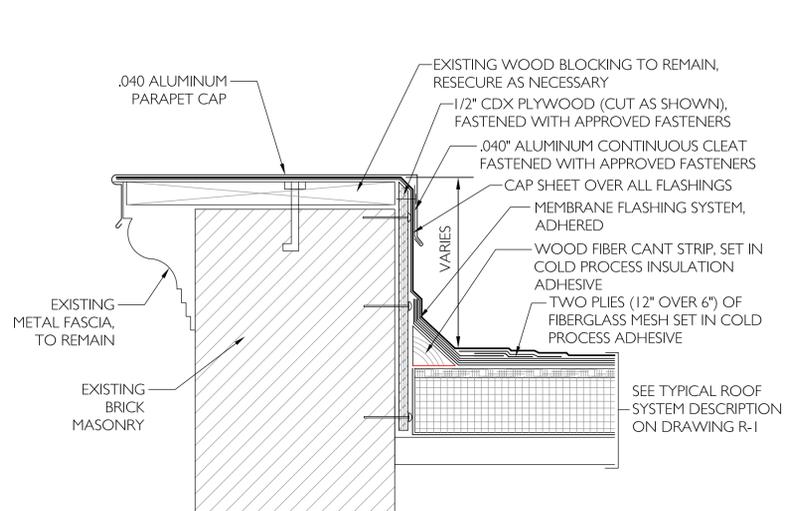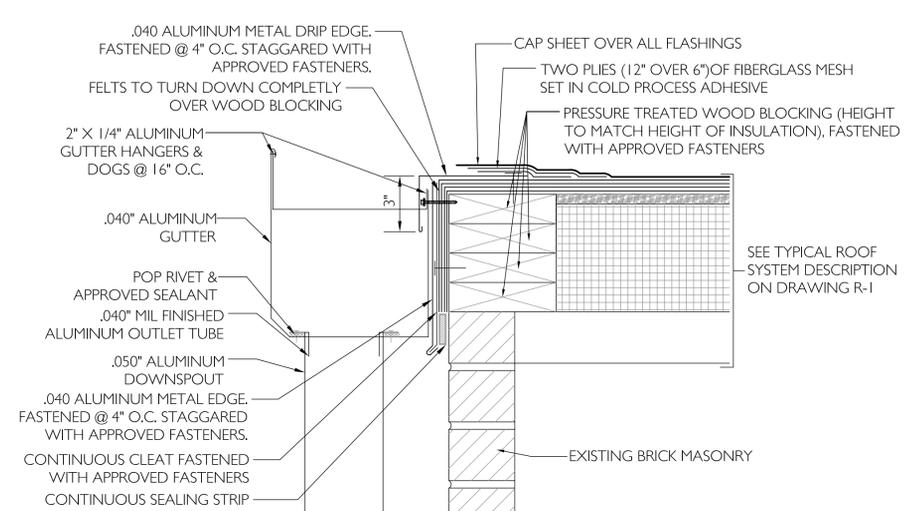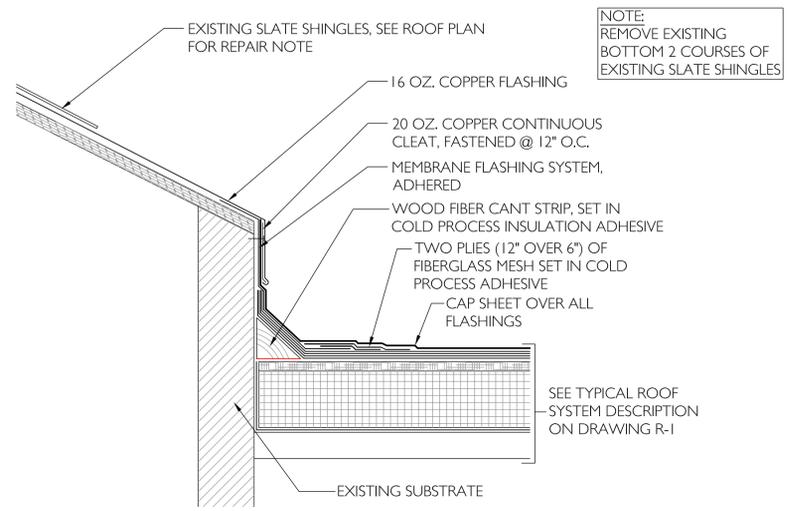

10 ROOF TO ROOF TRANSITION FLASHING DETAIL
R-3 N.T.S.

11 GUTTER FLASHING DETAIL
R-3 N.T.S.

12 PARAPET WALL FLASHING DETAIL
R-3 N.T.S.

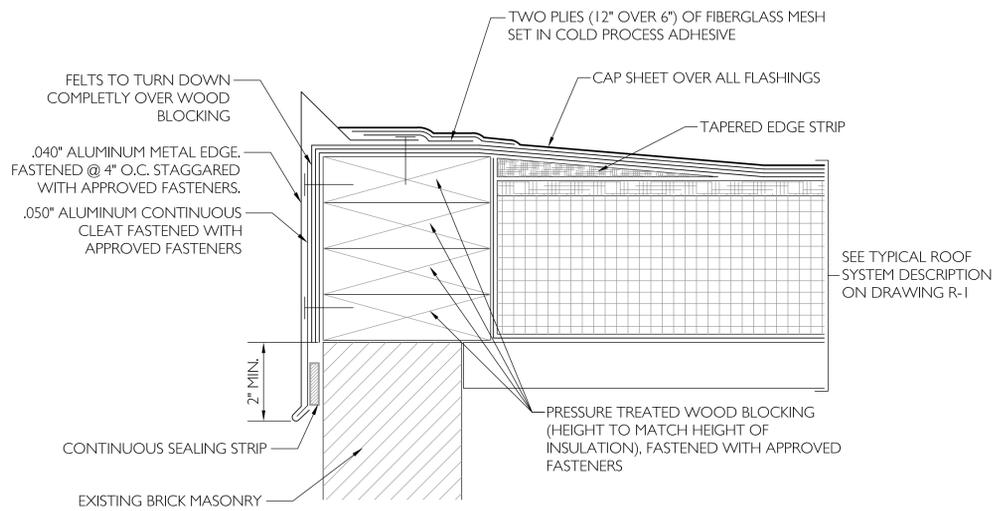

13 METAL EDGE FLASHING DETAIL
R-3 N.T.S.

DESCRIPTION	BY	DATE	NO.



CITY OF LOWELL
GORHAM STREET FIRE STATION
LOWELL, MASSACHUSETTS
ROOF REPAIRS PROJECT
BUILT-UP ROOFING DETAILS

DATE	09.30.14
SCALE	AS NOTED
DRAWN BY / CHECKED BY	jrw/JMR
PROJECT NO.	2014058.00
DRAWING NO.	

R-3