



GUTTER SIDE
 SPECIFY 3 OR 4
 FLANGE

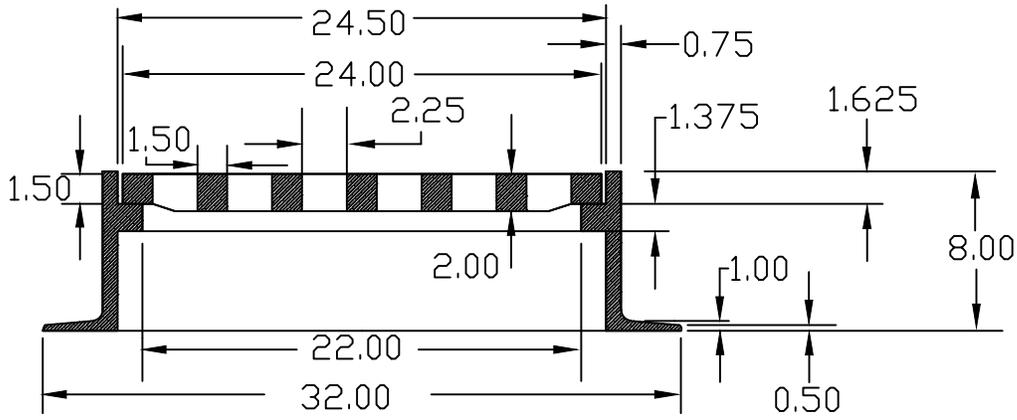

SECTION A-A

CLASSIFICATION
 A.S.T.M. A-48
 CLASS 30 GRAY IRON
 AS OF 9-1-89 CASTINGS
 FURNISHED WITH NO
 BLACK ASPHALT COATING

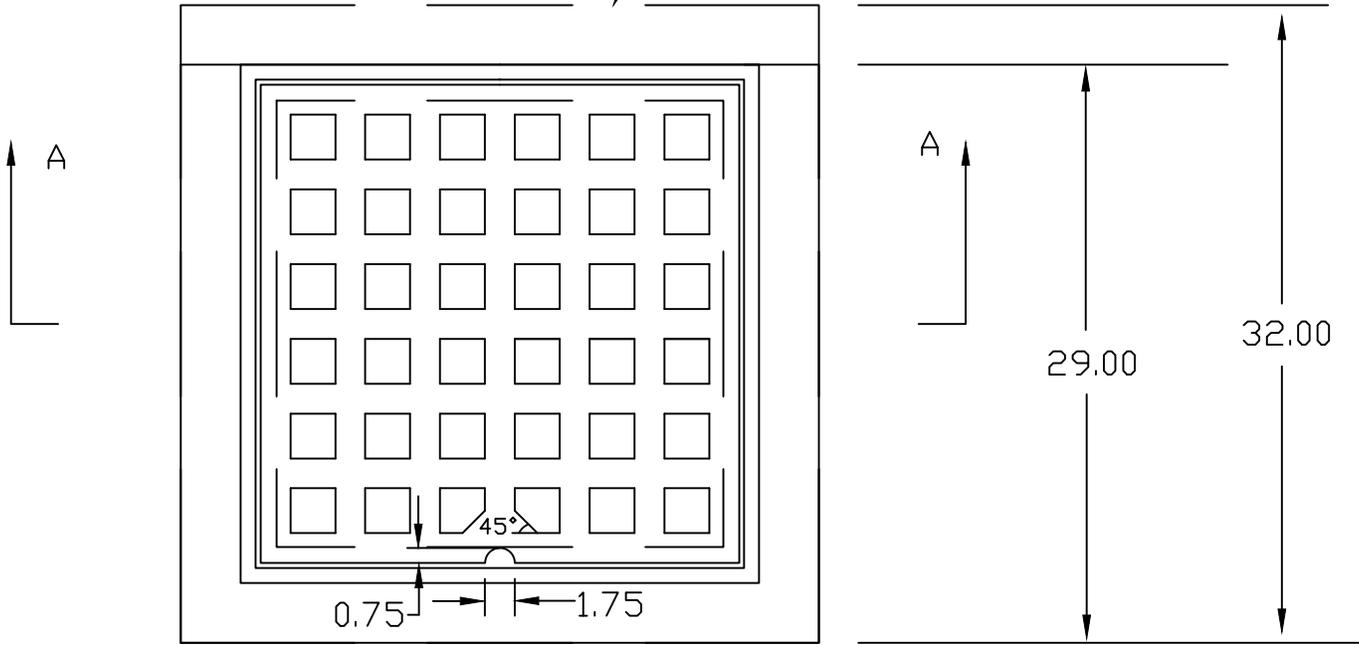

LOWELL REGIONAL
 WASTEWATER UTILITY

REV	DESCRIPTION	DATE
DRAFT	SUBMITTED FOR REVIEW	April 29, 2016
DESIGNED BY:	APPROVED BY:	
DRAWN BY:	REVIEWED BY:	

LOWELL CATCH BASIN FRAME
 AND GRATE

DATE: 4/29/2016

SCALE: N.T.S.

WT LBS: 430 APP.

TOL: ±