

CITY OF LOWELL

PETITION

CITY COUNCIL

Gas Mains







**Read, Hearing Held,
Referred to Wire In-
spector, Development
Services**

City Clerk



Review of Utility Company Request for New Conduit/Pole Location

Applicant Information

Project Address

Utility
 (Select one) Gas

Jackson St to Marston St to Middlesex St to
 South St to Sumner St

Reason Abandon existing CS Gas Main and Install approximately 975 feet of 12 inch plastic gas main.

Date Submitted 4/20/2021

Review done by Richard Biagini

Sidewalk Material Concrete

Note: Sidewalk material to be replaced in kind (Concrete in full panels only)

Are Sidewalk Vaults present? YES NO

Is Work on Street under a Paving Moratorium? YES NO

Is this location within the Flood Plain? YES NO

Are ADA requirements being met? YES NO

Comments

South Street is under paving moratorium, mill and overlay curb to curb restoration on South Street.

Outcome of Review

Approved

Approved With
 Comments

X

Denied

Ting Chang, P.E.
 City Engineer

PETITION OF NATIONAL GRID FOR GAS MAIN LOCATIONS

City of Lowell/City Council:

APR 14 '21 PM 1:58
ENGINEERS

Boston Gas dba as Nationalgrid, hereby respectfully requests your consent to the locations of mains as hereinafter described for the transmission and distribution of gas in and under the following public streets, lanes, highways and places of the **City of Lowell** and of the pipes, valves, governors, manholes and other structures, fixtures and appurtenances designed or intended to protect or operate said mains and accomplish the objects of said Company; and the digging up and opening the ground to lay or place same:

To install approximately 975 feet of 12 inch plastic gas main along Marston, Middlesex and South Streets in accordance with the attached drawings.

Date: April 1, 2021

By: Diana Cuddy
Diana Cuddy
Gas Ops-NE

City of Lowell/City Council:

IT IS HEREBY ORDERED that the locations of the mains of the Nationalgrid for the transmission and distribution of gas in and under the public streets, lanes, highways and places of the **City of Lowell** substantially as described in the petition date **April 1, 2021** attached hereto and hereby made a part hereof, and of the pipes, valves, governors, manholes and other structures, fixtures and appurtenances designed or intended to protect or operate said mains and/or accomplish the objects of said Company, and the digging up and opening the ground to lay or place same, are hereby consented to and approved.

The said Boston Gas dba Nationalgrid, shall comply with all applicable provisions of law and ordinances of the **City of Lowell** applicable to the enjoyment of said locations and rights.

Date this _____ day of _____, 20__.


I hereby certify that the foregoing order was duly adopted by the _____ of the City of _____, MA on the _____ day of _____, 20__.

By: _____

Title

WO # 1363403

**RETURN ORIGINAL TO THE PERMIT SECTION
NATIONAL GRID
40 SYLVAN RD, WALTHAM, MA 02451
RETAIN DUPLICATE FOR YOUR RECORDS**

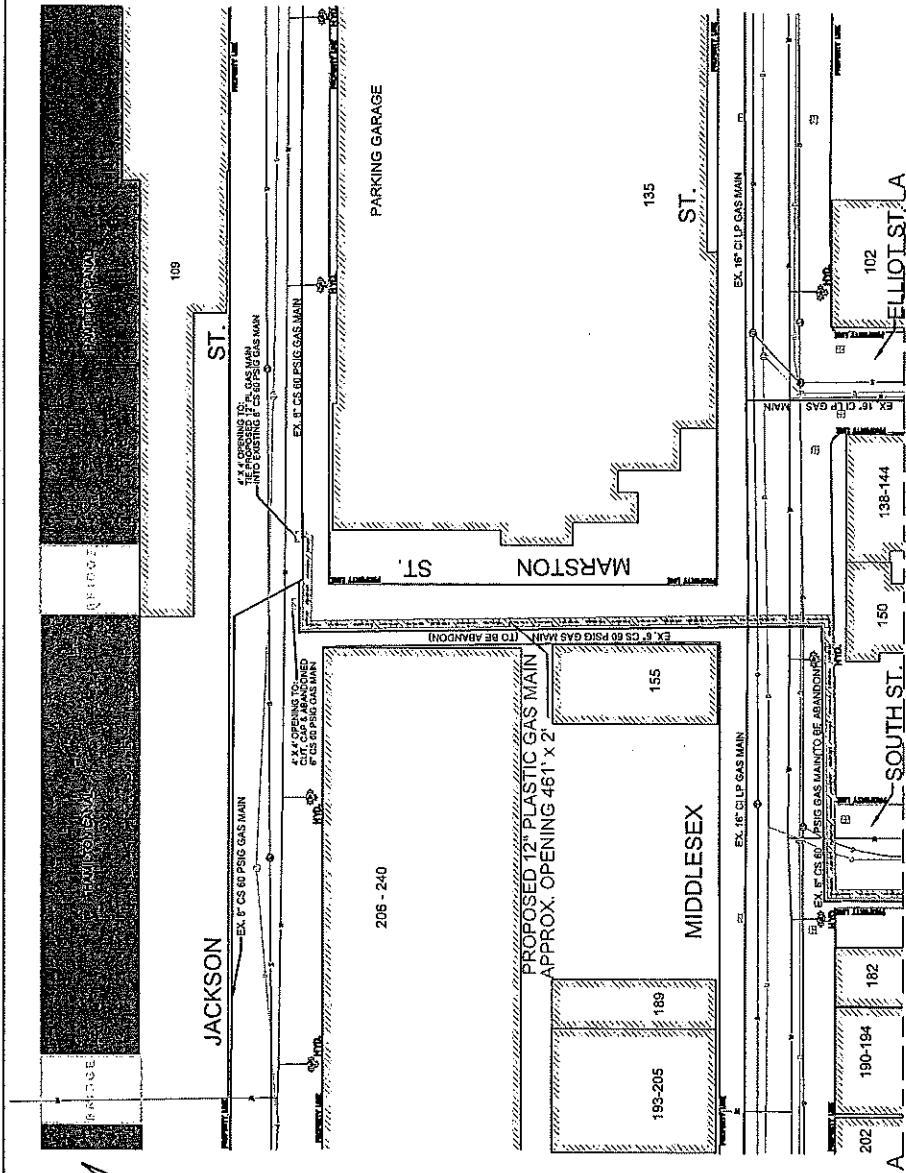

PROPOSED PIPE TOTALS
975' OF 12" PLASTIC 60 PSIG GAS MAIN

SCALE: N.T.S.
 SHEET 1 OF 2
 DRAWING NO.
 GP-LOW
 1363403-21-68

GRANT OF LOCATION
 PROPOSED LOCATION OF NEW 12" PLASTIC GAS MAIN (RELAY)
 MARSTON ST., LOWELL, MA 01852


nationalgrid
 40 SYLVAN ROAD
 WALTHAM, MA 02451

ENGR. DRAFTSMAN	DATE	SIZE	PRESSURE	MATERIAL	LENGTH	WORK ORDER NO.
J.P.T.A.S.	02/26/2021	12"	60 PSIG	PLASTIC	975'	1363403

REVISIONS	
NO.	DESCRIPTION

NOTE:
 THE LOCATION OF SURFACE AND UNDERGROUND UTILITIES SHOWN ARE NOT WARRANTED TO BE CORRECT. CALL 811 BEFORE YOU DIG. UTILITIES AND STREET LINES COPIED FROM AVAILABLE DATA SOURCES. NO FIELD VERIFICATION PERFORMED.

LEGEND
— PROPOSED GAS
— EXISTING GAS
— PROPERTY LINE
— EDGE OF PAVEMENT
— CURB
— WATER
— SEWER

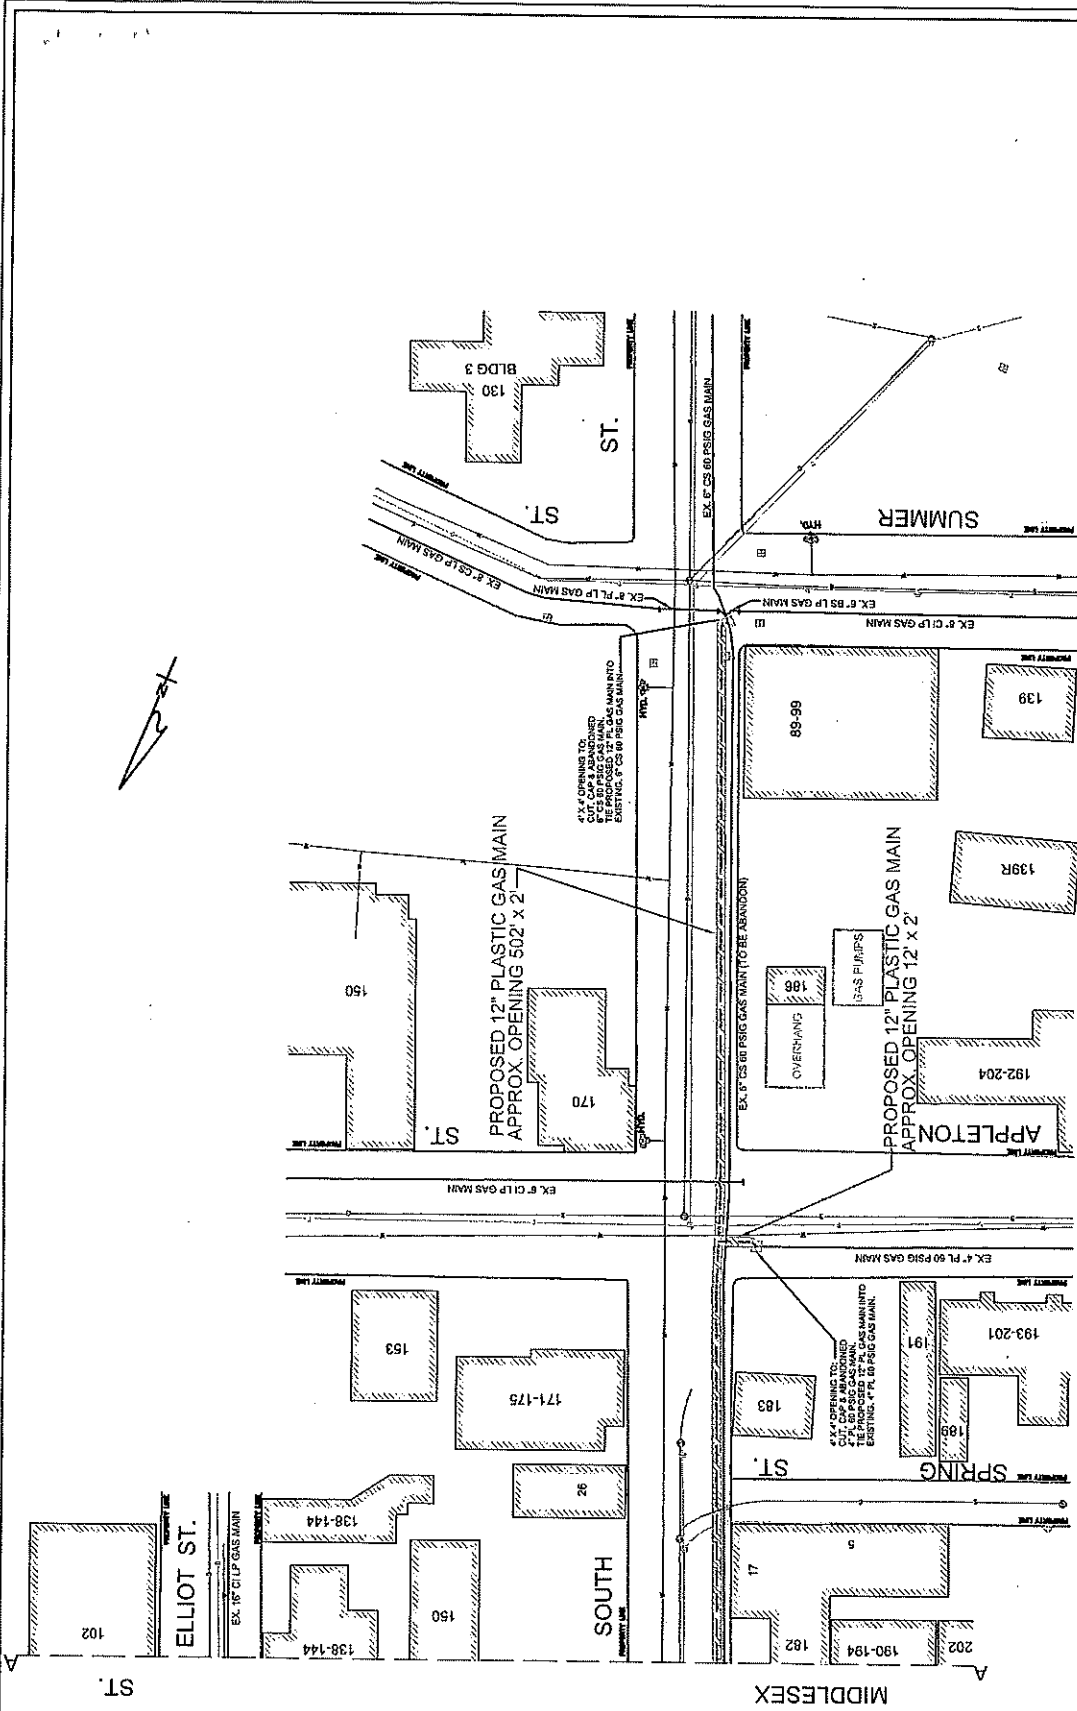

SCALE: N.T.S.
SHEET 2 OF 2
DRAWING NO.
GP-LOW
1363403-21-68

GRANT OF LOCATION
PROPOSED LOCATION OF NEW 12" PLASTIC GAS MAIN (RELAY)
MARSTON ST., LOWELL, MA 01852


REVISIONS

NO.	DESCRIPTION	DATE	DRAWN	APPROVED

NOTE:
THE LOCATION OF SURFACE AND UNDERGROUND UTILITIES SHOWN ARE NOT WARRANTED TO BE CORRECT.
CALL 811 BEFORE YOU DIG
UTILITIES AND STREET LINES COMPILED FROM:
NO FIELD VERIFICATION PERFORMED

LEGEND

---	PROPOSED GAS
---	EXISTING GAS
---	PROPERTY LINE
---	EDGE OF ROADWAY
---	WATER
---	SEWER