

CITY OF LOWELL

PETITION

CITY COUNCIL

Gas Meters

National Grid

Propose our existing gas pressure regulator station be removed & replaced in our set the Blvd

In City Council

July 25 2017

Read and hearing ordered for 7PM on

August 29, 2017

**Read, Hearing Held,
Referred to Wire In-
spector, Development
Services**

City Clerk



Lisa E. DeMeo, P.E.
 City Engineer

Review of Utility Company Request for New Conduit/Pole Location

Applicant Information

Utility (Gas) Electric Telephone

(circle one) Other

Reason Relocate gas pressure regulator station to sidewalk on Father Morissette.

Project Address

Father Morissette Boulevard

Lowell, MA

Date Submitted 7/6/2017

Review done by Joseph Assenza

Sidewalk Material

Note: material to be replaced in kind (Concrete in full panels)

(Concrete) (Asphalt) Other

Sidewalk Vaults present Y (N)

Work on Street under a Paving Moratorium (Y) N

Is this location within the Flood Plain? Y (N)

Are ADA requirements being met? (Y) N

Comments

Cover over regulator station must be ADA compliant.


Outcome of Review

Approved

Approved With
 Comments

Denied

~~Lisa E. DeMeo~~, P.E. City Engineer
 (Interim)



.....

NationalGrid

June 28, 2017

Lowell City Clerks Office
375 Merrimack St
Lowell Ma 01852

To whom it may concern:

Enclosed please find a petition of NATIONAL GRID covering the installation of gas pressure regulator station.

If you have any questions regarding this permit please contact:

Michael Floyd
775 Dutton Street
Lowell, Ma 01854

michael.floyd@nationalgrid.com
Phone: 978-375-0257

If this petition meets with your approval, please return an executed copy to:

National Grid Contact: Michael Floyd
775 Dutton Street
Lowell, Ma 01854

michael.floyd@nationalgrid.com
Phone: 978-375-0257

Very truly yours,



Dave Madden
Manager, Construction Gas

RECEIVED
CITY ENGINEER'S
CITY HALL, LOWELL, MA
2017 JUN 30 AM 8:27

National Grid Contact
Michael Floyd, Senior Gas Construction Supervisor,
michael.floyd@nationalgrid.com
Cell # 978-375-0257

Petition of:

National Grid
775 Dutton St.
Lowell, Ma. 01854

For the request to relocate our gas pressure regulator station in the public right of way in sidewalk off Father Morissette Boulevard.

TO: Lowell City Clerks Office.

Respectfully represents the NATIONAL GRID of 775 Dutton Street, Lowell, Massachusetts, that it desires to replace our existing gas pressure regulator station from its existing location on the corner of Pawtucket St and Father Morissette Boulevard to a new location in sidewalk off Father Morissette Boulevard. This would place the new station as shown in the south sidewalk going east on Father Morissette Boulevard including the necessary sustaining and protecting fixtures, under and across the public way hereinafter named.

Wherefore it prays that after due notice and hearing as provided by law, it be granted permission to excavate the public right of way to run and maintain a gas pressure regulator station, together with such sustaining and protecting fixtures as it may find necessary for the safe running operation of our underground gas structure, said gas pressure regulator station to be located substantially in accordance with the plan filed herewith marked –“National Grid Gas Regulator Station Replacement Station # 2590 from corner of Pawtucket St and Father Morissette Boulevard to a new location in sidewalk off Father Morissette Boulevard. Lowell, Ma.”

Location approximately as shown on plan attached

NATIONAL GRID

BY Dave Mycaldin
Manager, Construction Gas

June 28, 2017

ORDERED:

Notice having been given and public hearing held, as provided by law, that NATIONAL GRID be and it is hereby granted permission to excavate the public right of way to install the new station as shown in the south sidewalk going east off Father Morissette Boulevard including the necessary sustaining and protecting fixtures, under and across the public way hereinafter named as said Company may deem necessary, in public way or ways hereinafter referred to, as requested in petition with the said COMPANY dated, June 28, 2017.

Said gas pressure regulator station shall be located substantially in accordance with the plan filed herewith marked - --“National Grid Regulator Station Replacement Station #2590.”

The following are public ways along which the gas pressure regulator station above referred to may be installed: in the south sidewalk going east off Father Morissette Boulevard on City Property, Lowell, Ma,

I hereby certify that the foregoing order was adopted at a meeting of the
.....
....., held on the day of.....,20.....
....., 20.....

Received and entered in the records of location orders of the City of Lowell, Ma.

Book.....Page.....


Attest:

.....hereby certify that on20....., at o'clock,..... M
At....., a public hearing was held on the petition of
NATIONAL GRID for permission to install gas pressure regulator station as described in the
order herewith recorded, and that I mailed at least seven days before said hearing a written notice
of the time and hearing to each of the owners of real estate (as determined by the last preceding
assessment for taxation) along the ways or parts of ways upon which the Company is permitted
to install gas pressure regulator station under said order. And that thereupon said order was duly
adopted.

.....
.....

3" REGULATOR STATION REPLACEMENT STATION #2590 - 60 PSIG TO 14" W.C. FATHER MORISSETTE BOULEVARD @ PAWTUCKET STREET LOWELL, MA. W.O. NO.: 90000144179


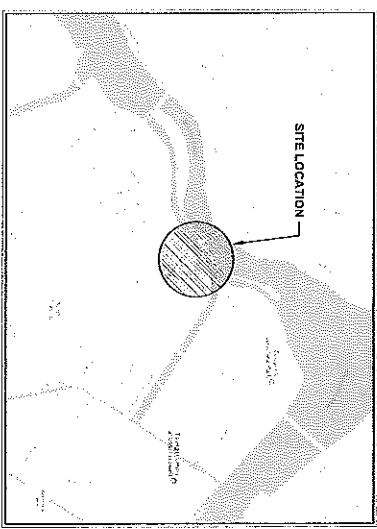

LOWELL
SCALE: NTS


SHEET	NAME	TITLE
1	SR-LW-90000144179-01	COVER SHEET
2	SR-LW-90000144179-02	CONSTRUCTION NOTES
3	SR-LW-90000144179-03	PROPOSED SITE PLAN
4	SR-LW-90000144179-04	PROPOSED SITE PLAN ENLARGED (SHEET 1 OF 2)
5	SR-LW-90000144179-05	PROPOSED SITE PLAN ENLARGED (SHEET 2 OF 2)
6	SR-LW-90000144179-06	PROPOSED SITE PLAN ENLARGED (SHEET 2 OF 2)
7	SR-LW-90000144179-07	PROPOSED SITE PLAN ENLARGED (SHEET 2 OF 2)
8	SR-LW-90000144179-08	BILL OF MATERIALS
9	SR-LW-90000144179-09	STANDARD DETAILS SHEET 1 OF 2
10	SR-LW-90000144179-10	STANDARD DETAILS SHEET 2 OF 2
1 OF 1	SR-LW-90000144179-10	REGULATOR W&I COVER

ISSUED FOR
REVIEW


<p style="text-align: center;">nationalgrid</p> <p style="text-align: center;">40 STATION ROAD MILITARY AVENUE LOWELL, MA 01450</p>	<p style="text-align: center;">3" REGULATOR STATION REPLACEMENT STATION #2590 - 60 PSIG TO 14" W.C. FATHER MORISSETTE BLVD @ PAWTUCKET ST LOWELL, MA</p> <p style="text-align: center;">COVER SHEET</p>
<p>DATE: 10/24/2017 12:00 PM</p> <p>SCALE: NTS</p>	<p>SHEET 1 OF 10</p> <p>DRAWING NO.</p> <p>SR-LW-90000144179-</p>

PAWTUCKET STREET

FATHER MORISSETTE BOULEVARD

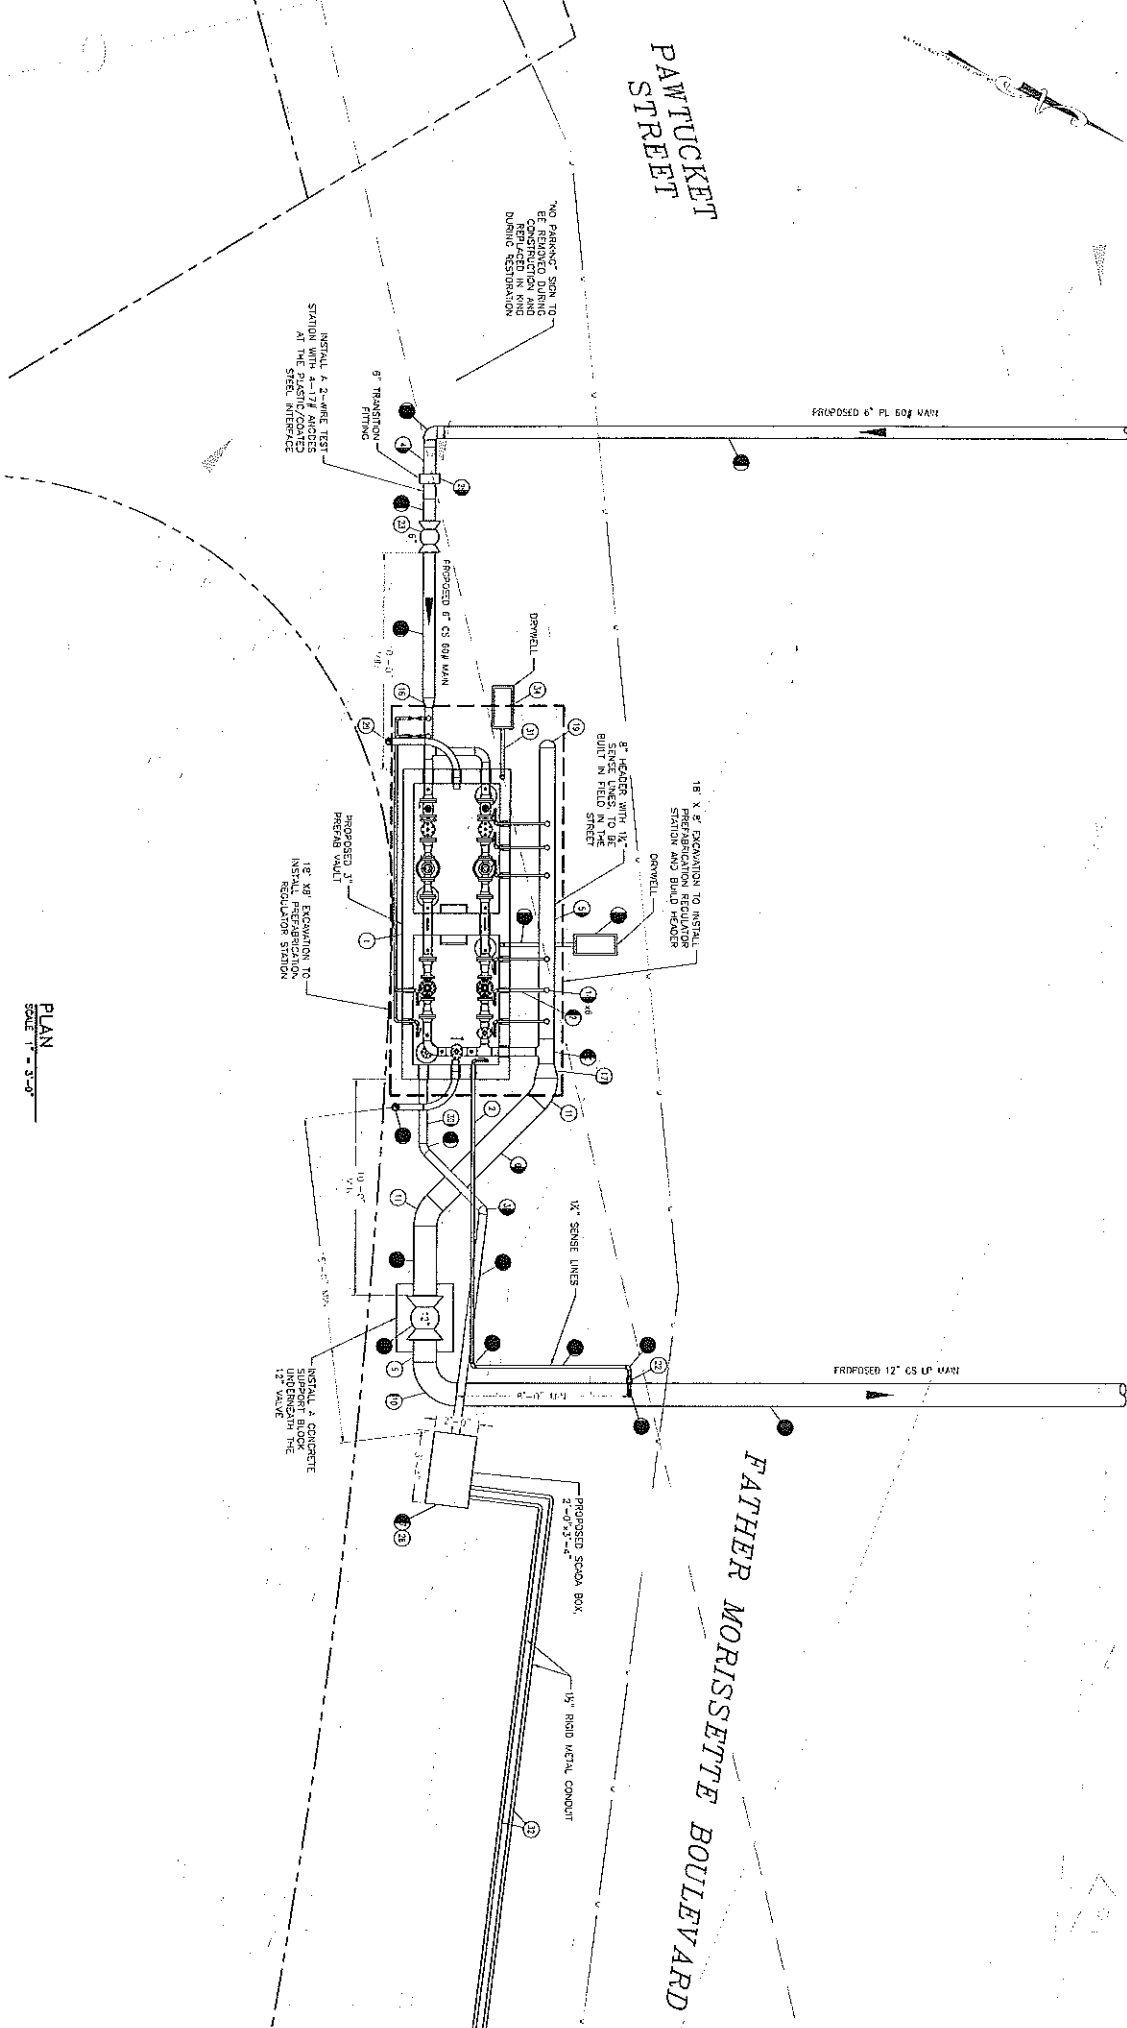






ISSUED FOR REVIEW

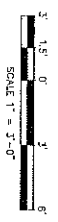

PLAN
SCALE 1" = 3'-0"

<p>3" REGULATOR STATION REPLACEMENT STATION #259D - 80 PSIG TO 14" W.C. FATHER MORISSETTE BLVD & PAWTUCKET ST LOWELL, MA</p>	<p>PROPOSED SITE PLAN - ENLARGED (SHEET 1 OF 2)</p>	<p>SR-LOW-90000144179-</p>
<p>nationalgrid</p>	<p>40 STATION ROAD MALDEN, MA 02148</p>	<p>SHEET 1 OF 18 DRAWING NO.</p>

ISSUED FOR REVIEW

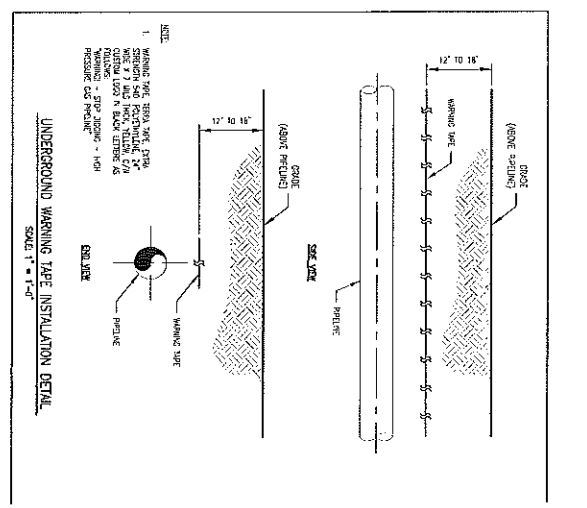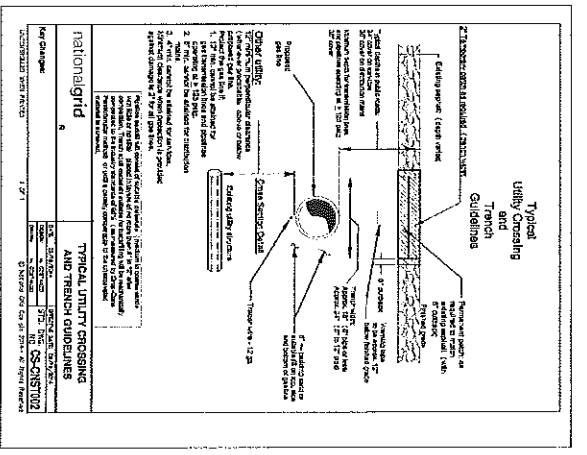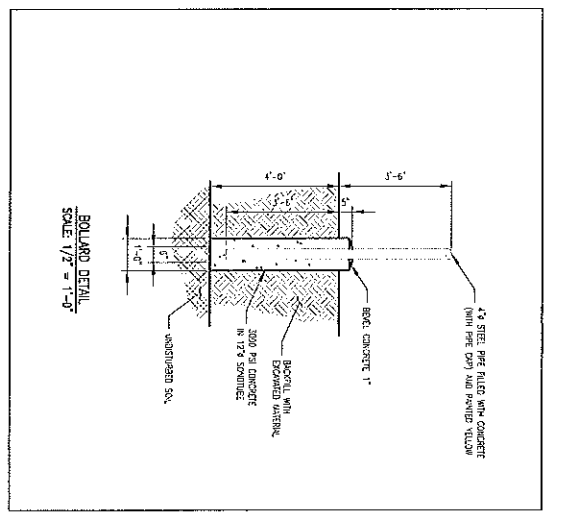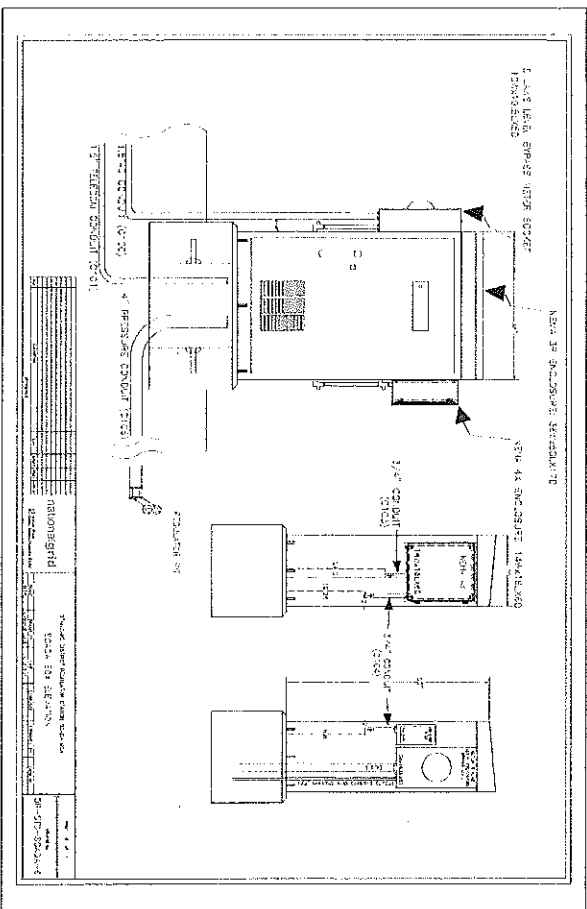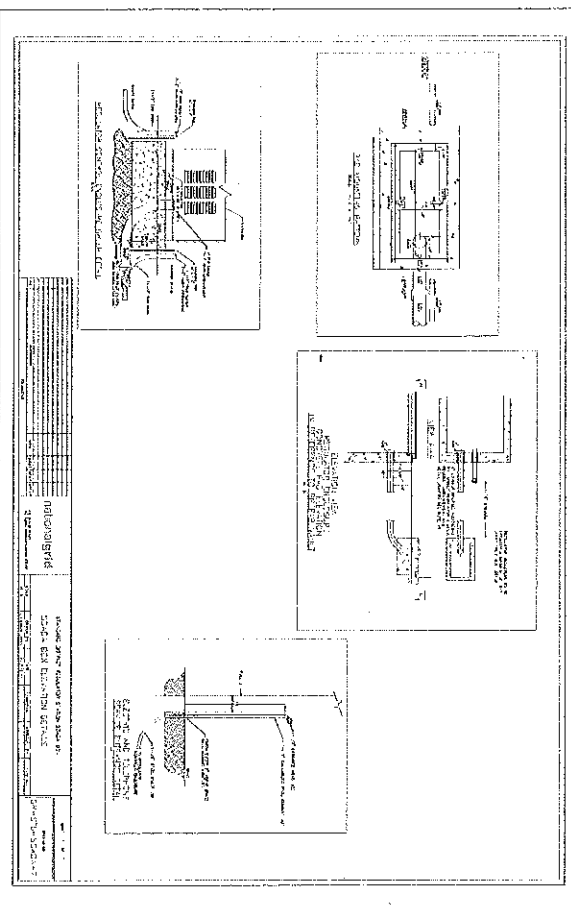

